




5 3D

 


1 Priekine puse

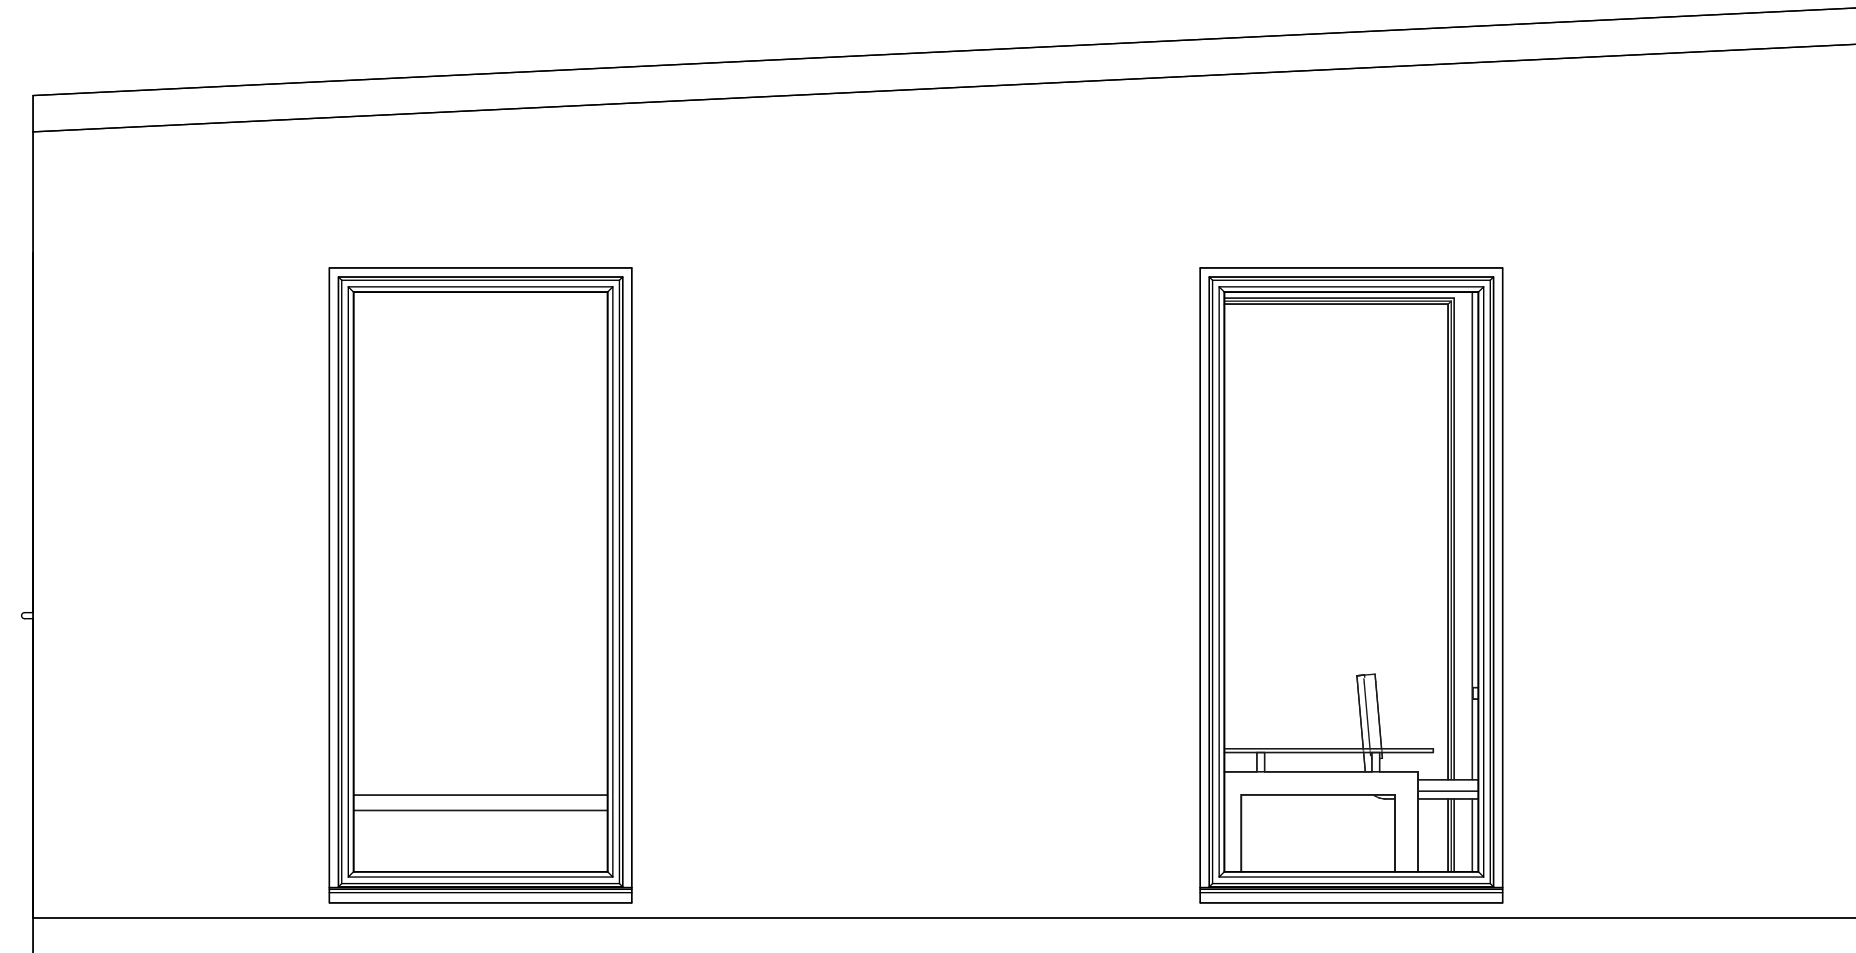

2 Desine puse

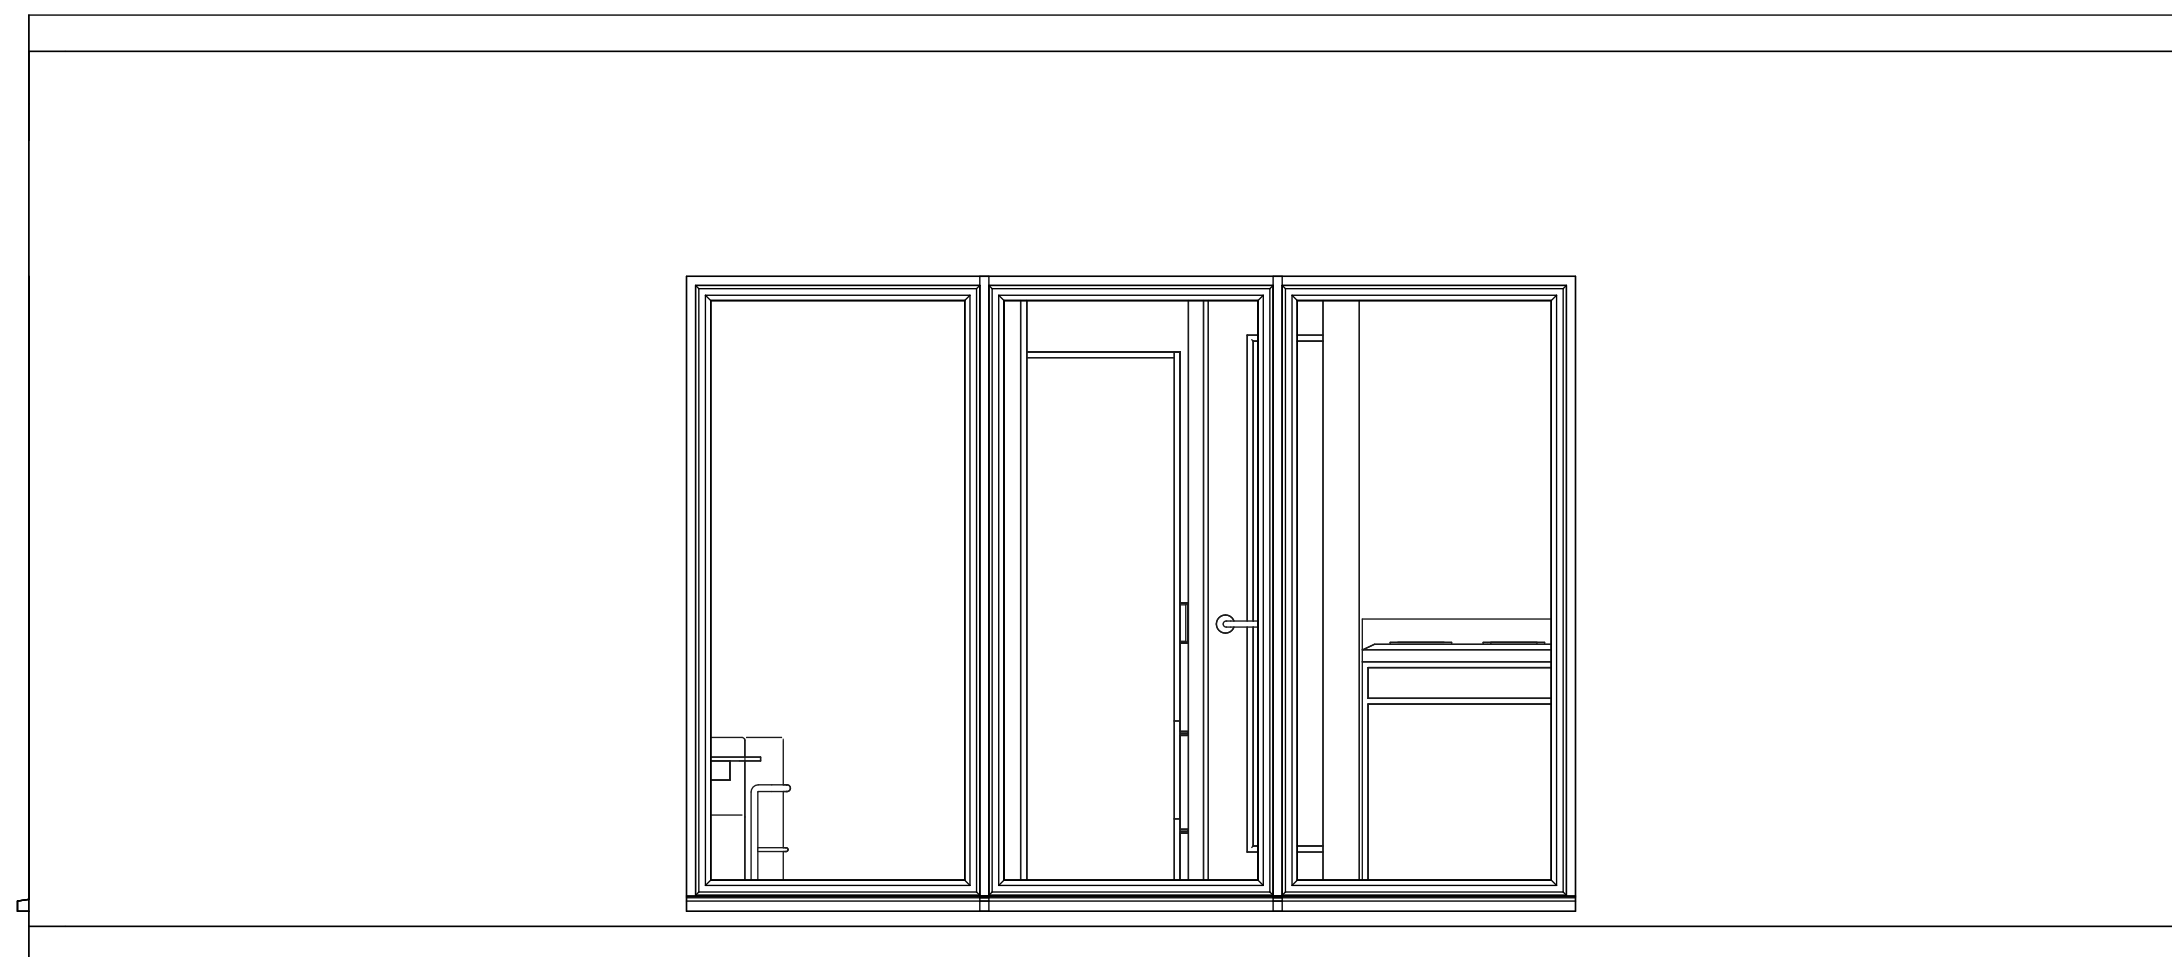

3 Galine puse

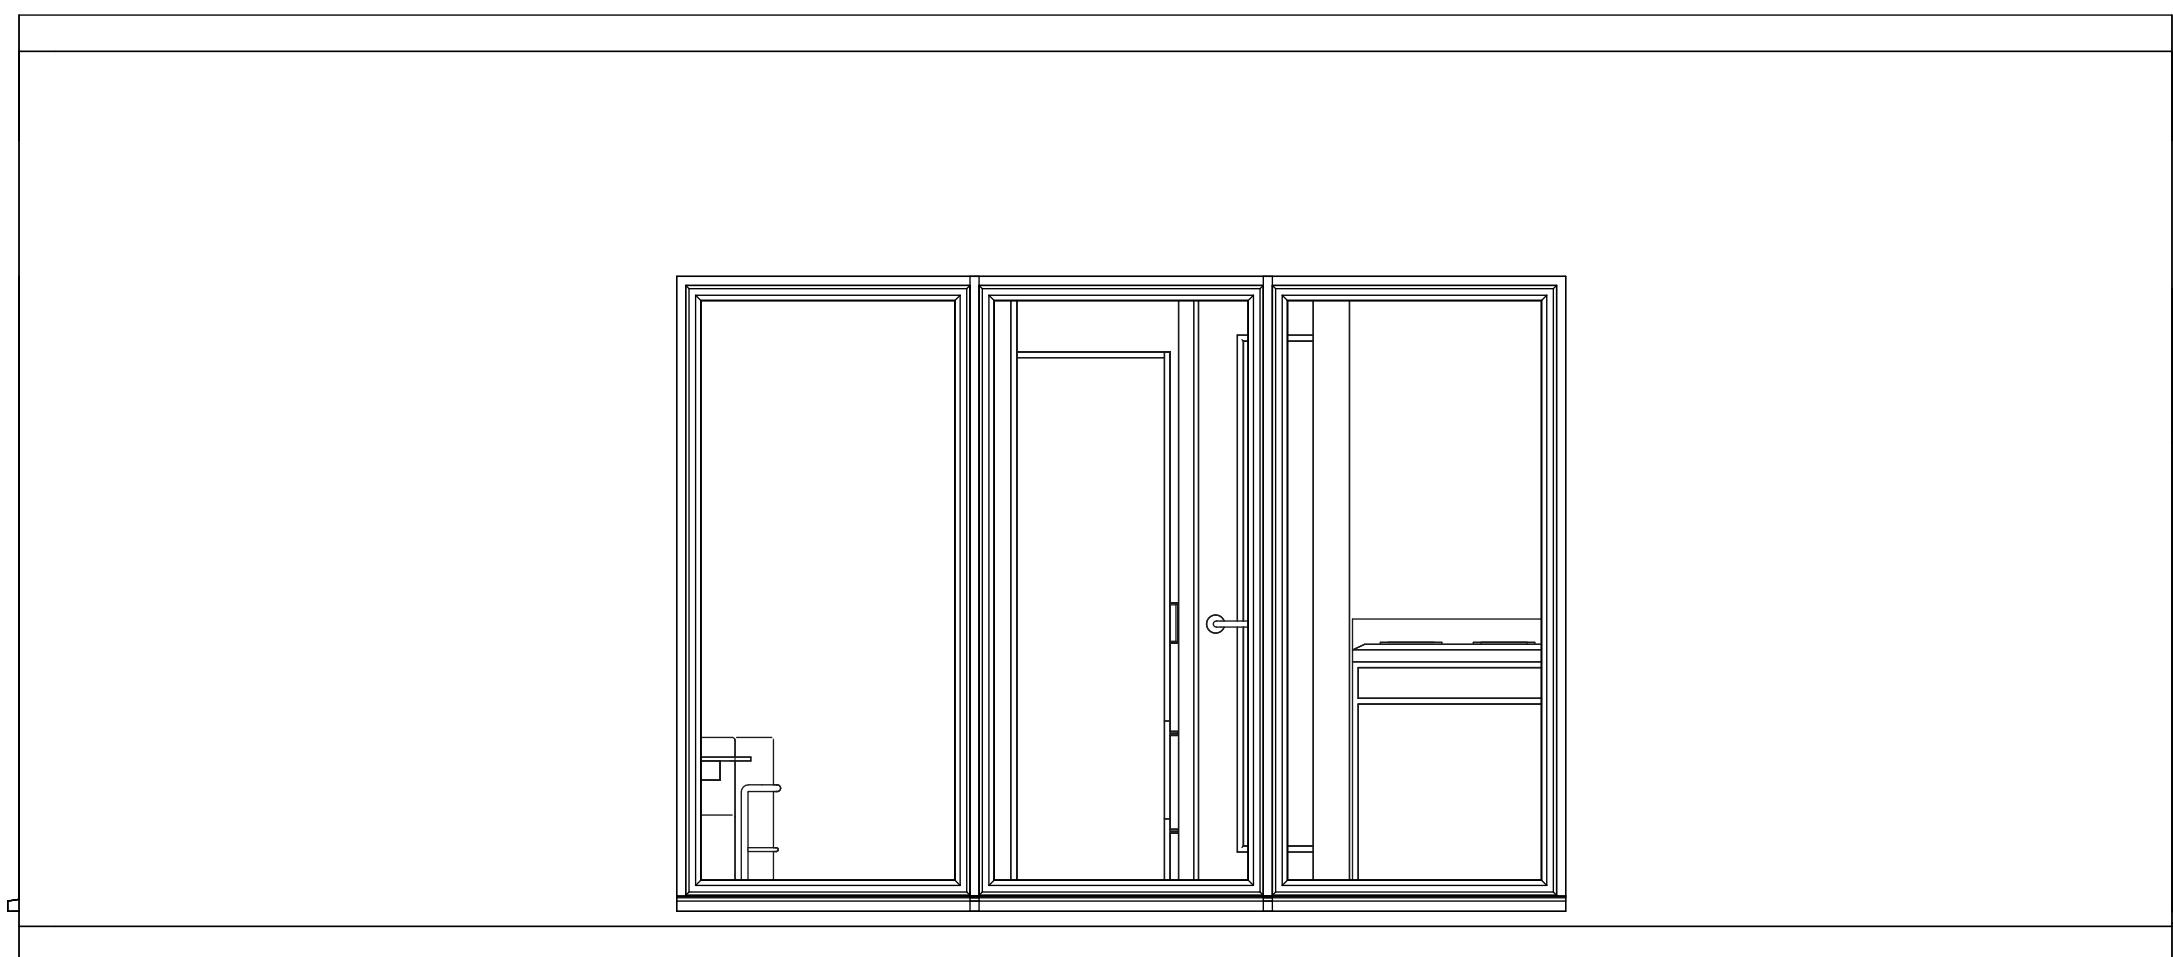

4 Kaire puse

Rev	Description	Date

CODE	SUITABILITY DESCRIPTION
STATUS	PURPOSE OF ISSUE



PROJECT
Project Name

TITLE
Unnamed


CLIENT
Owner

DRAWN BY Author
CHECKED BY Checker
DATE 01/23/07


SCALE (@ A1)
PROJECT NUMBER Project Number

DRAWING NUMBER A100
REV


28/03/2023 05:22:23

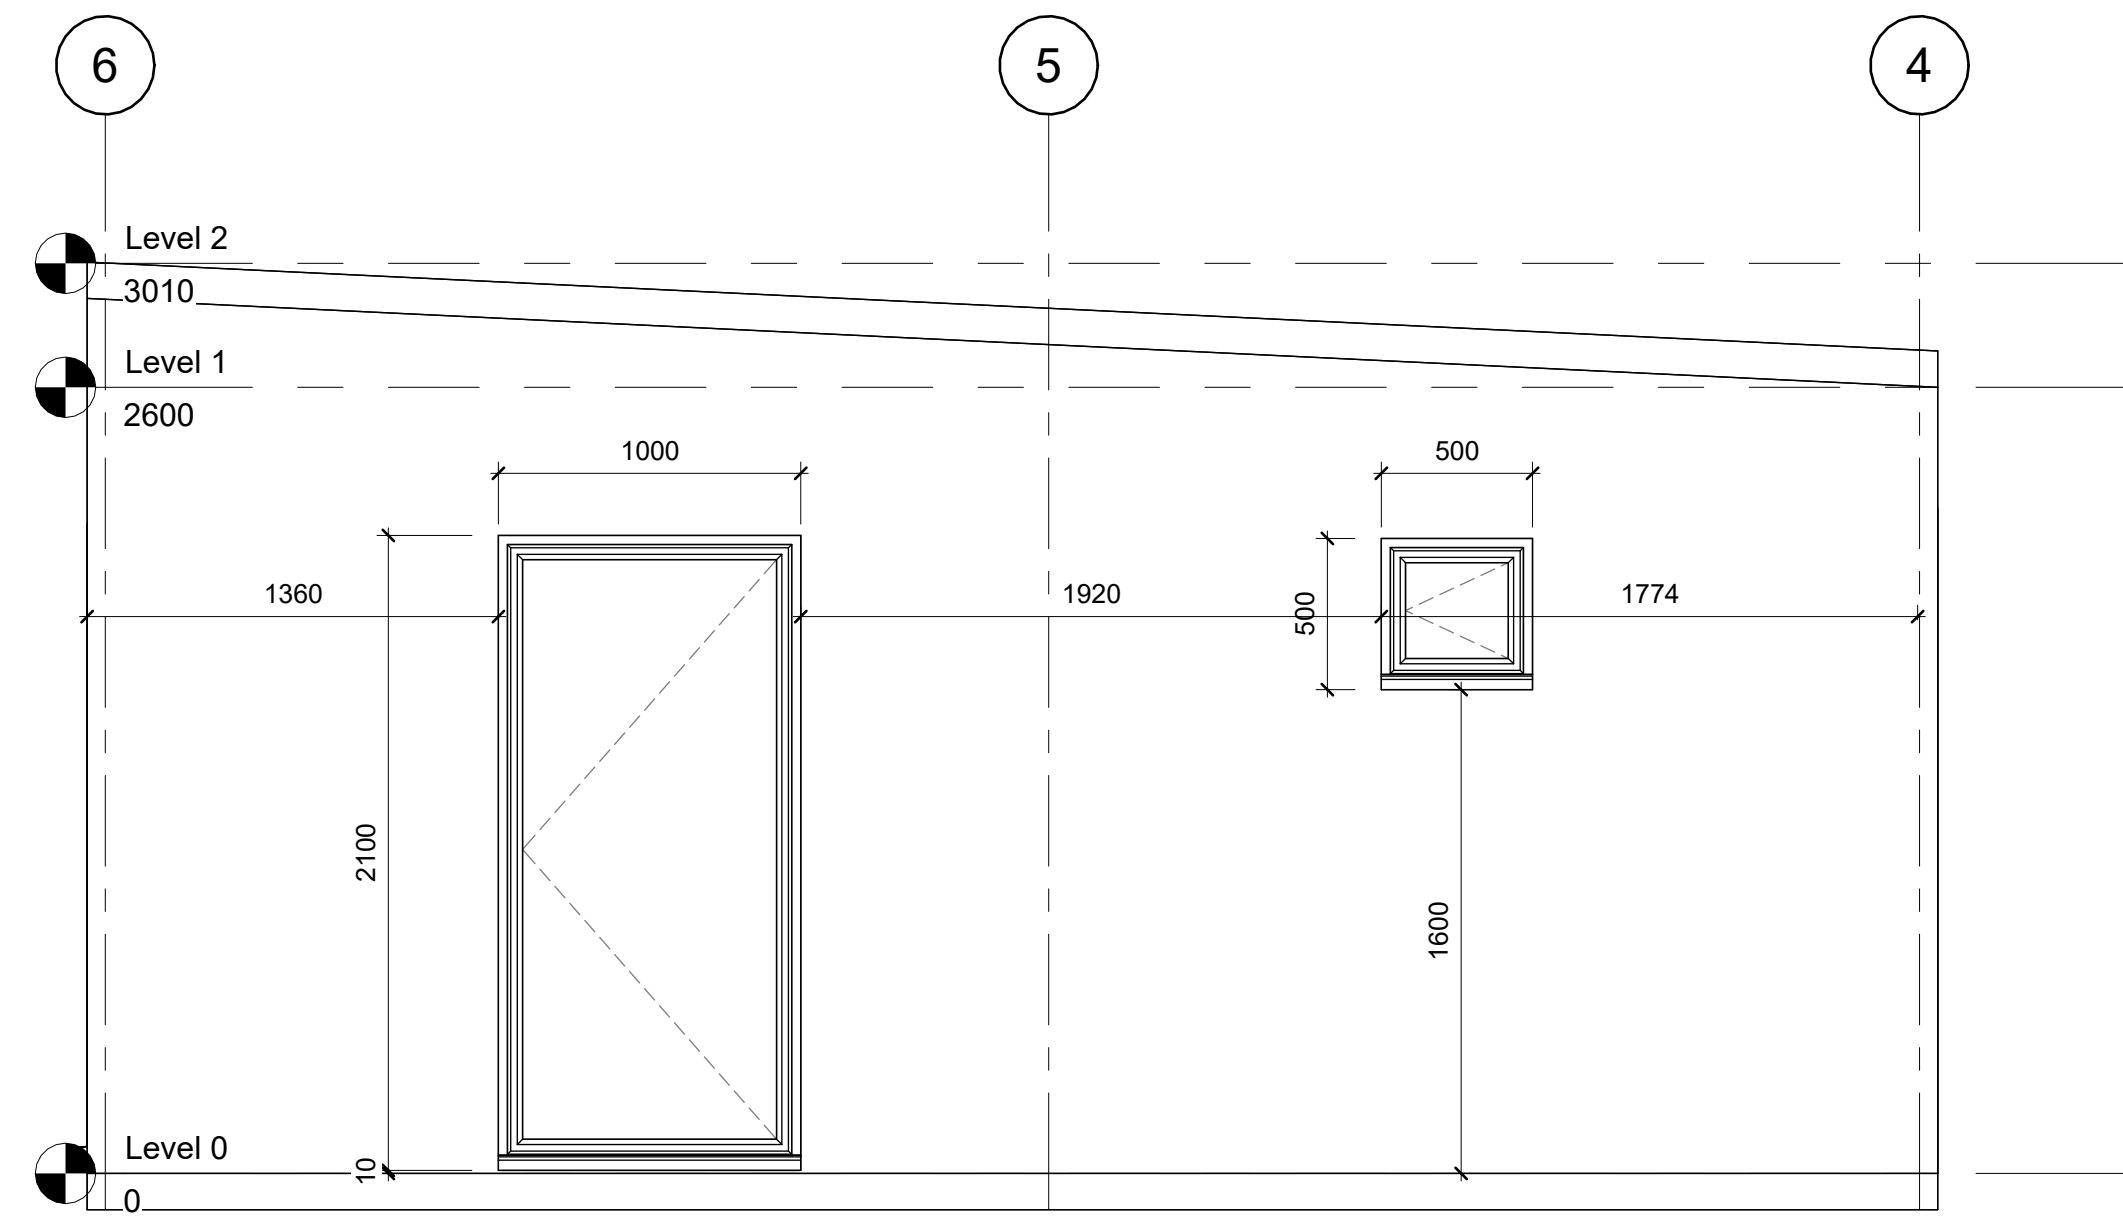


1 Kaire puse
1 : 25

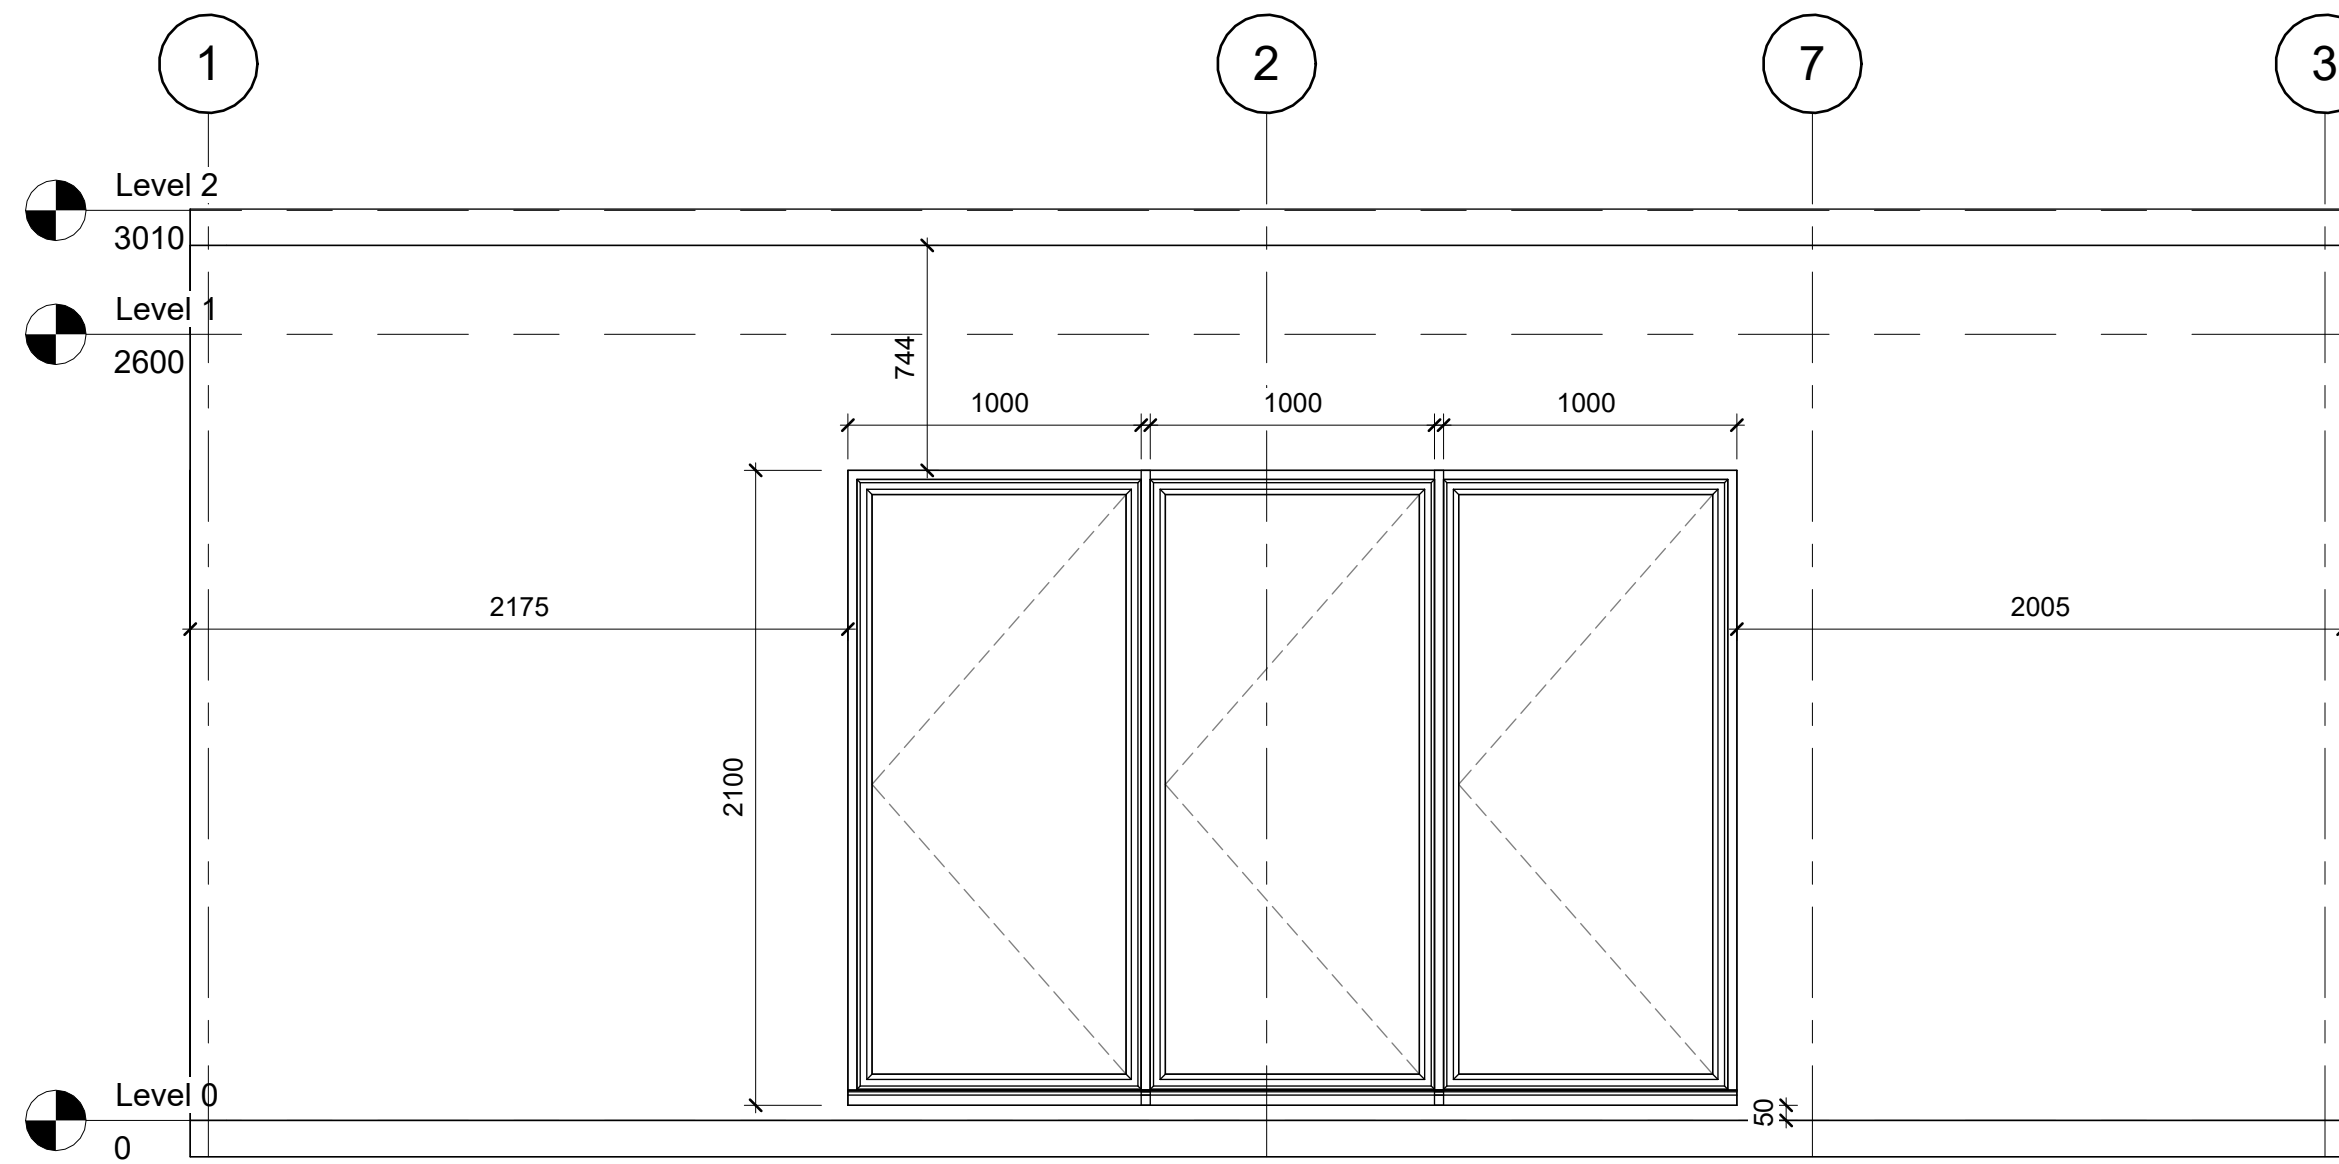

3 Galine puse
1 : 25

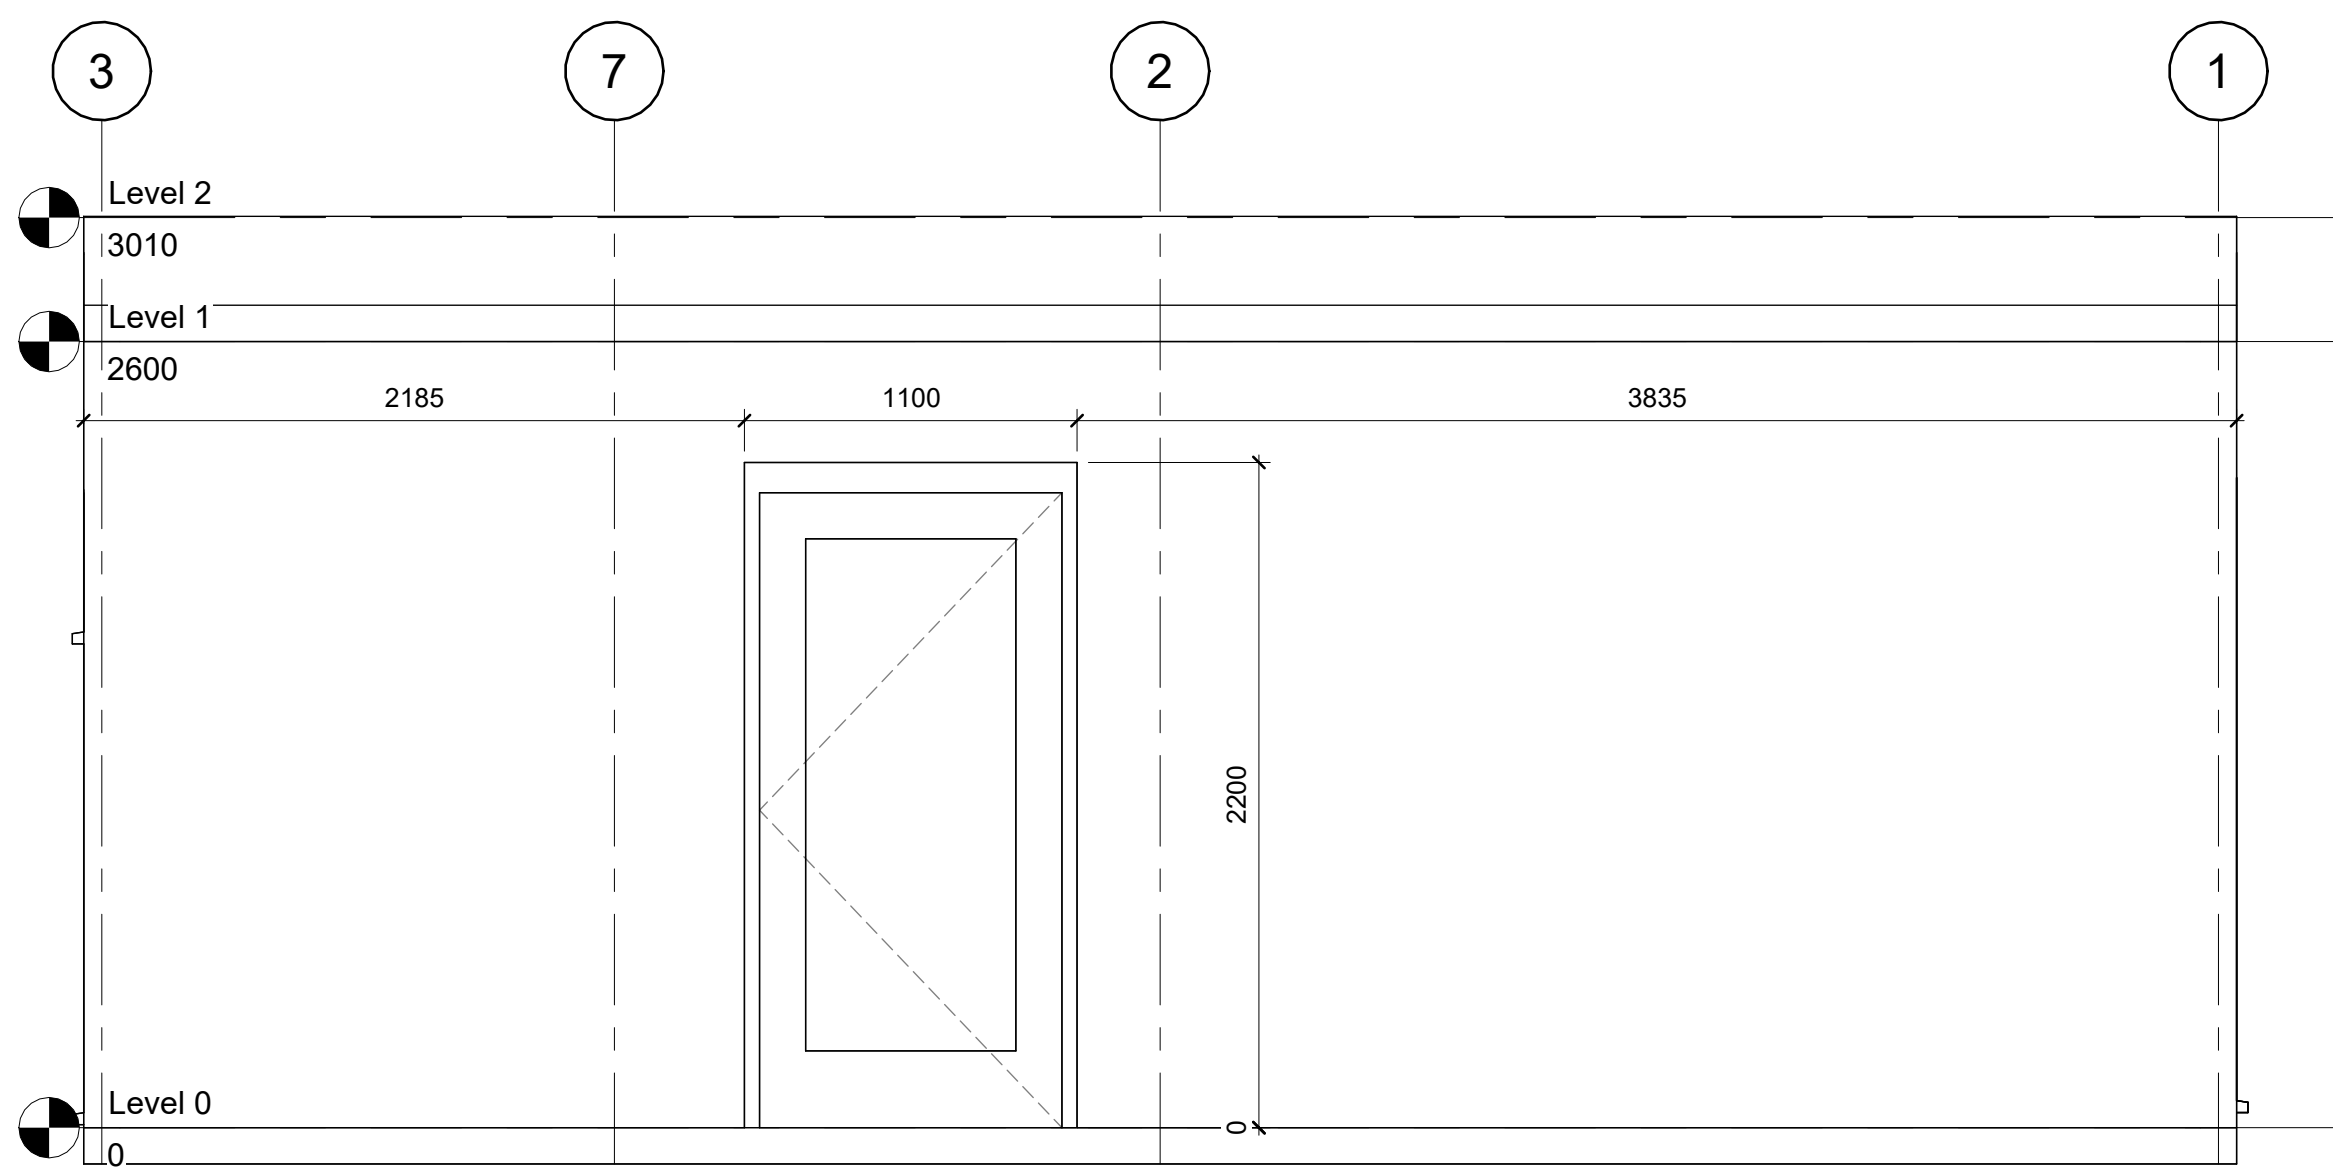

2 Priekine puse
1 : 25

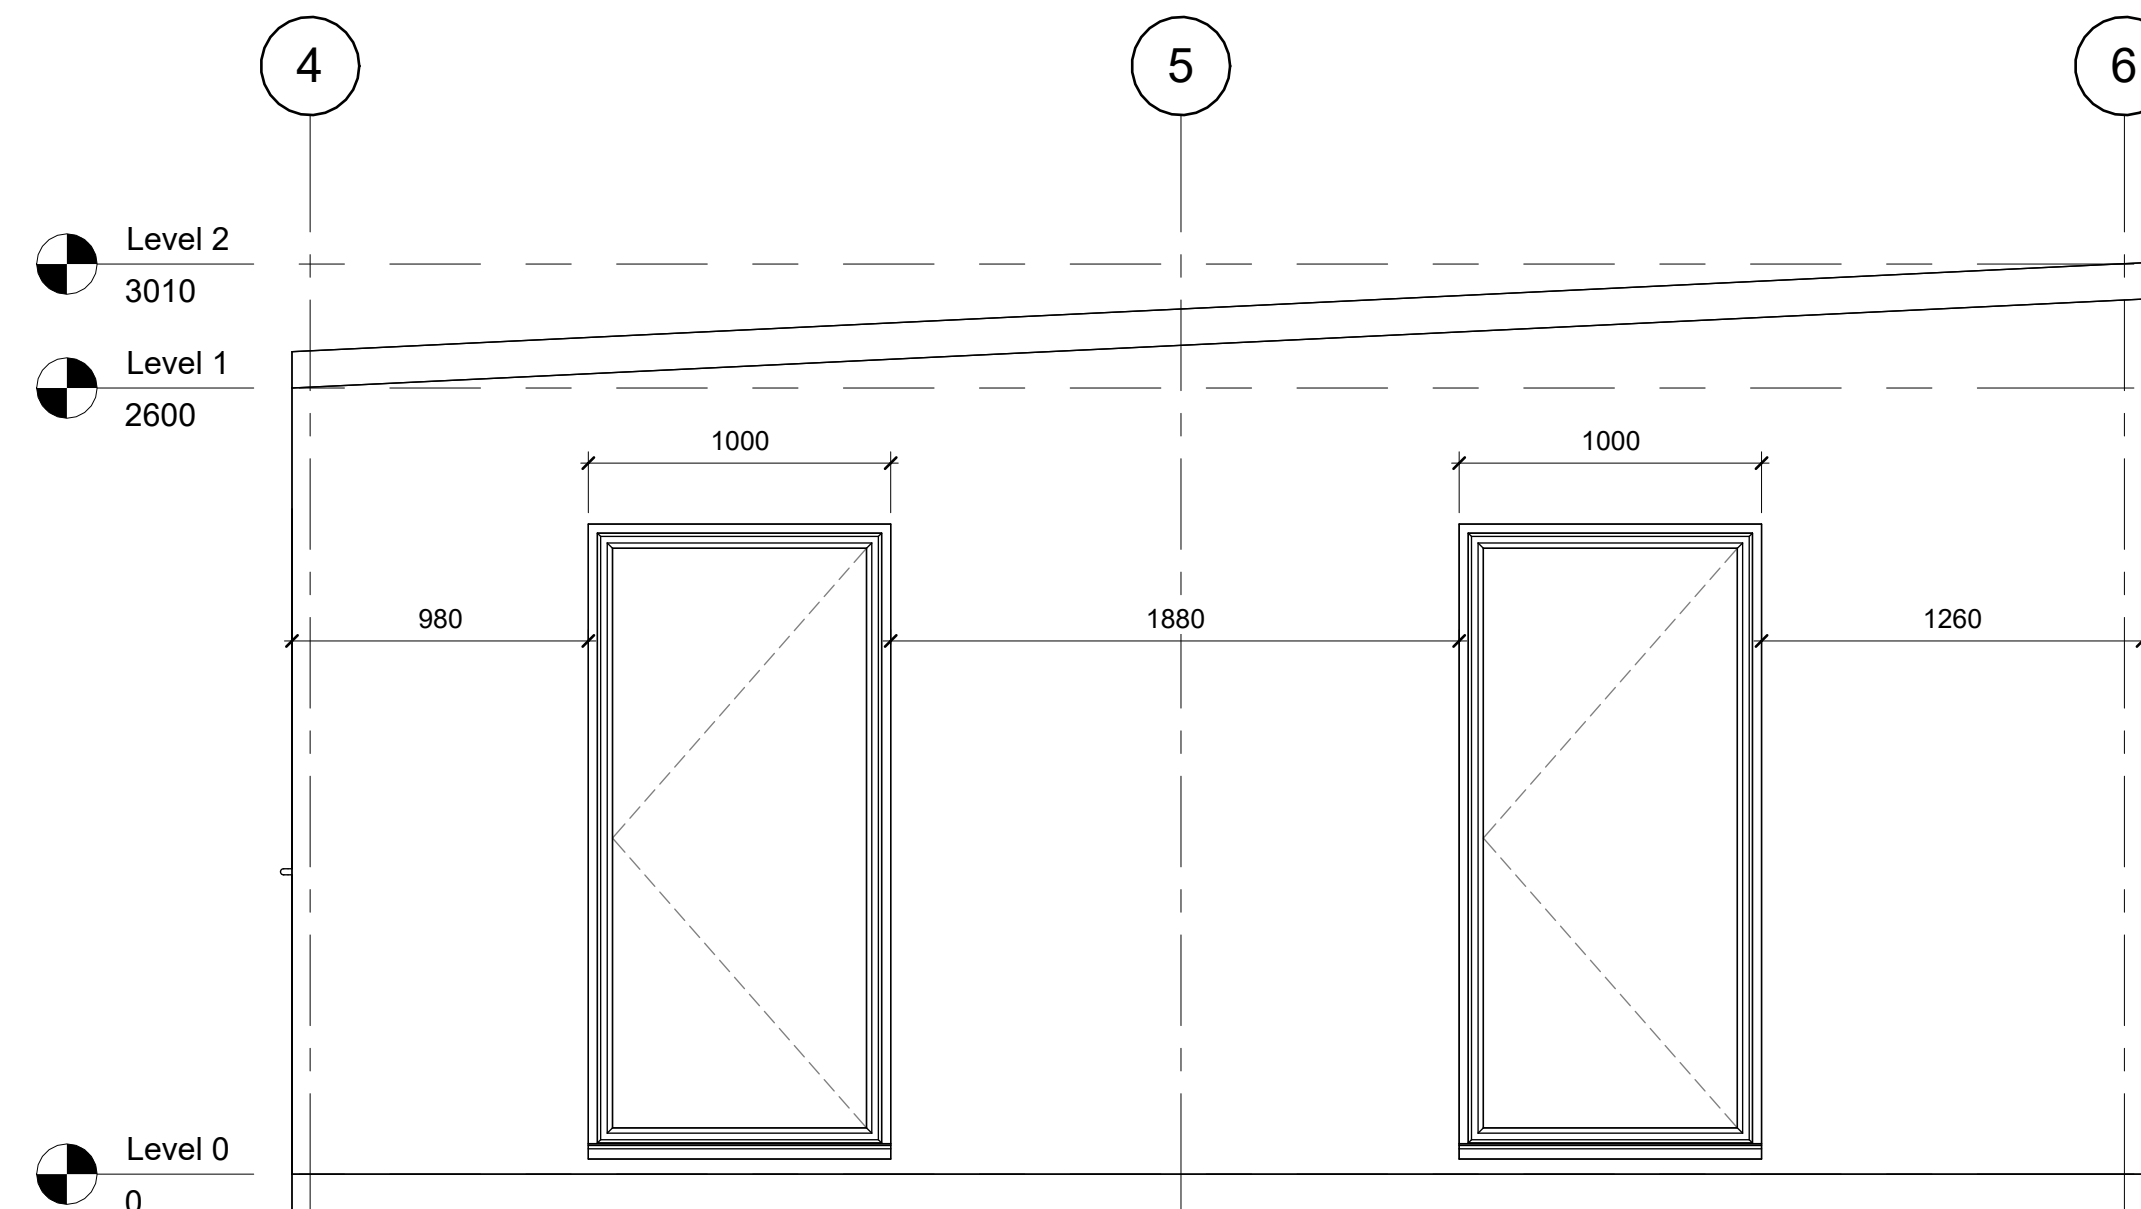

4 Desine puse
1 : 25

Rev	Description	Date

CODE	SUITABILITY DESCRIPTION
STATUS	PURPOSE OF ISSUE



PROJECT
Project Name


TITLE
Unnamed

CLIENT
Owner

DRAWN BY Author	CHECKED BY Checker	DATE 03/27/23
--------------------	-----------------------	------------------

SCALE (@ A1) 1 : 25	PROJECT NUMBER Project Number
------------------------	----------------------------------

DRAWING NUMBER A101	REV
-------------------------------	-----

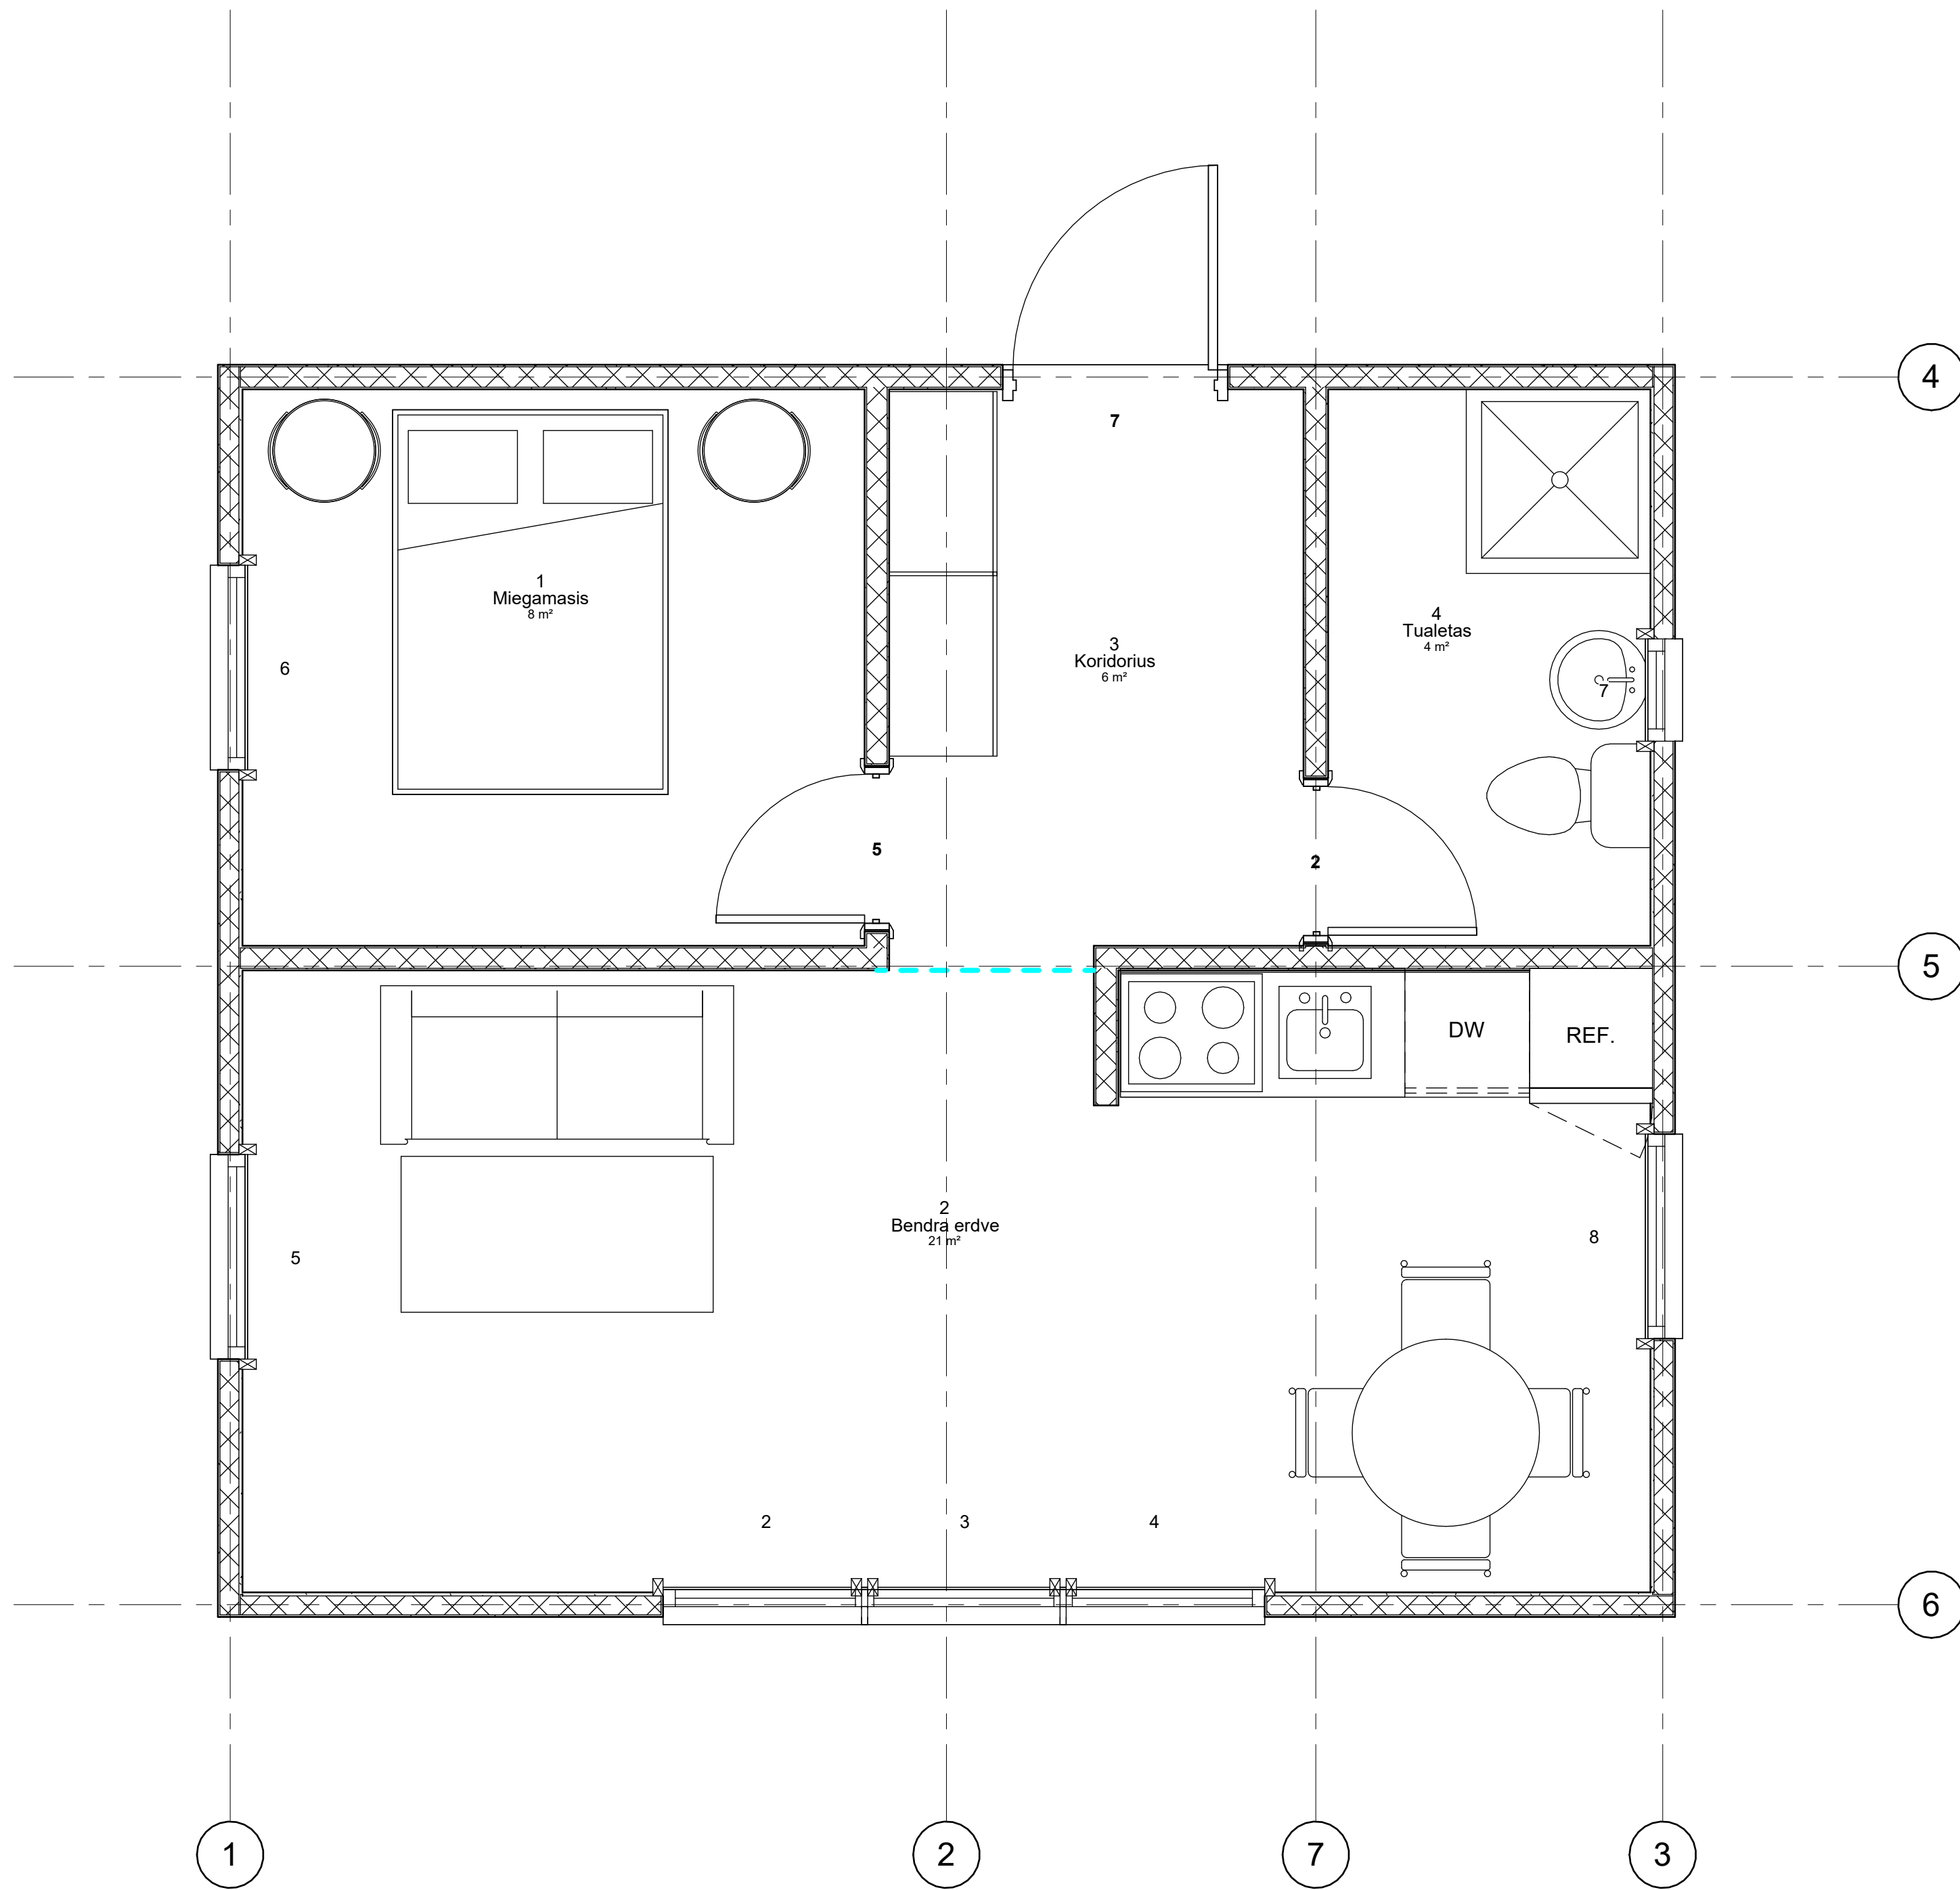

kvadratura		
Zymėjimas	Patalpa	Kv/m
1	Miegamasis	8 m²
2	Bendra erdve	21 m²
3	Koridorius	6 m²
4	Tualetas	4 m²

Durys		
Zymėjimas	Aukstis	Plotis
2	2110	810
5	2110	810
7	2100	1000

Langai		
Zymėjimas	Aukstis	Plotis
2	2100	1000
3	2100	1000
4	2100	1000
5	2100	1000
6	2100	1000
7	500	500
8	2100	1000

1 Bendra informacija
1 : 25

Rev	Description	Date

CODE	SUITABILITY DESCRIPTION
STATUS	PURPOSE OF ISSUE




PROJECT
Project Name

TITLE
Unnamed

CLIENT
Owner



DRAWN BY Author	CHECKED BY Checker	DATE 03/27/23
--------------------	-----------------------	------------------

SCALE (@ A1) 1 : 25	PROJECT NUMBER Project Number
DRAWING NUMBER A102	REV

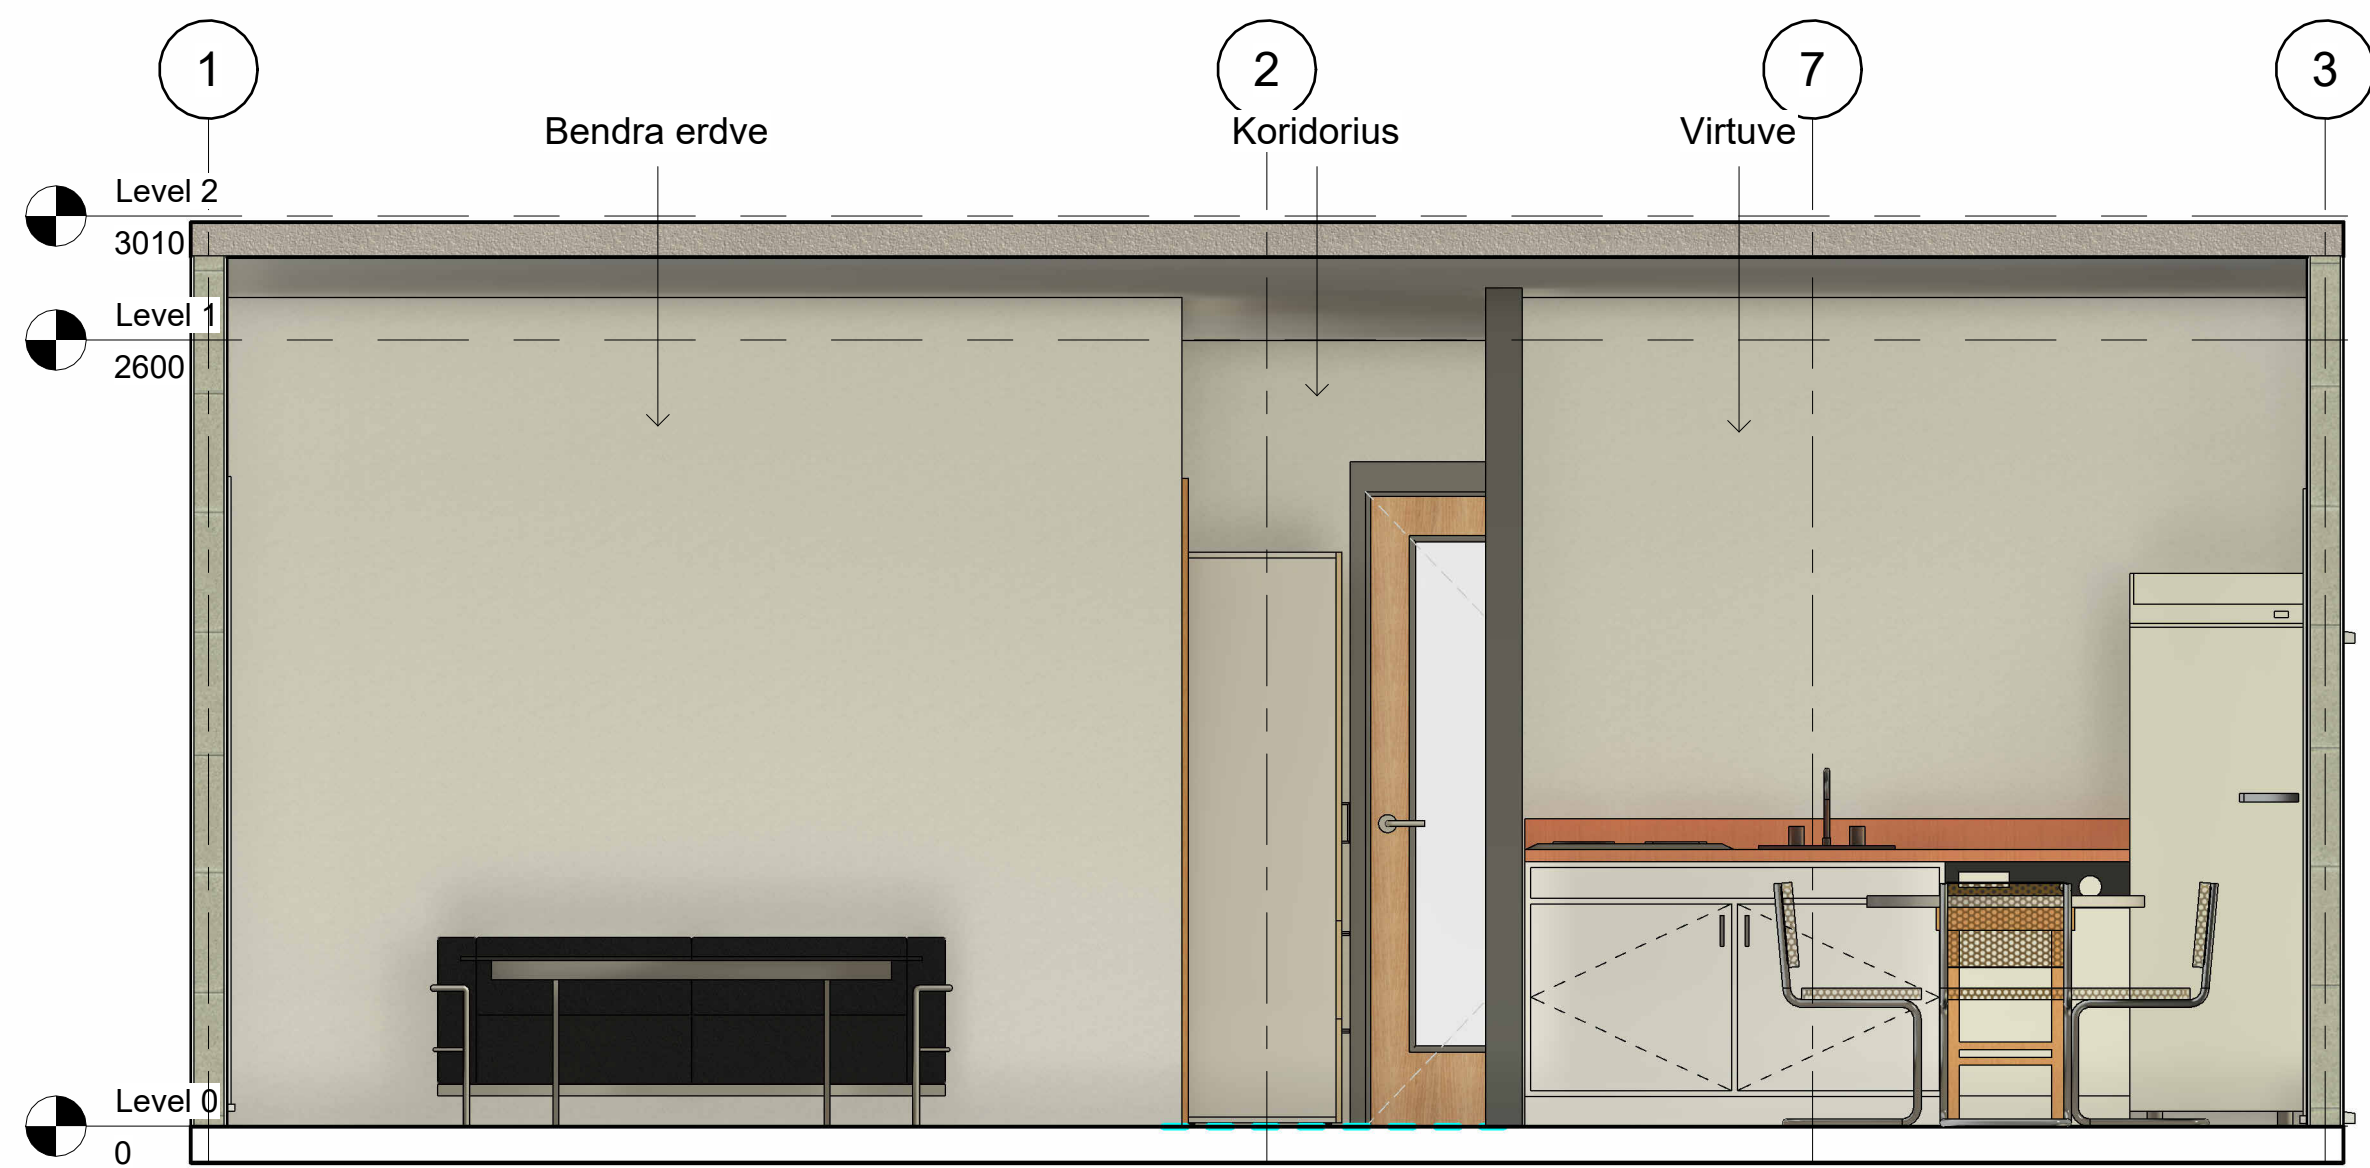

1 Pjuvis 1
1 : 25

2 Pjuvis 2
1 : 25

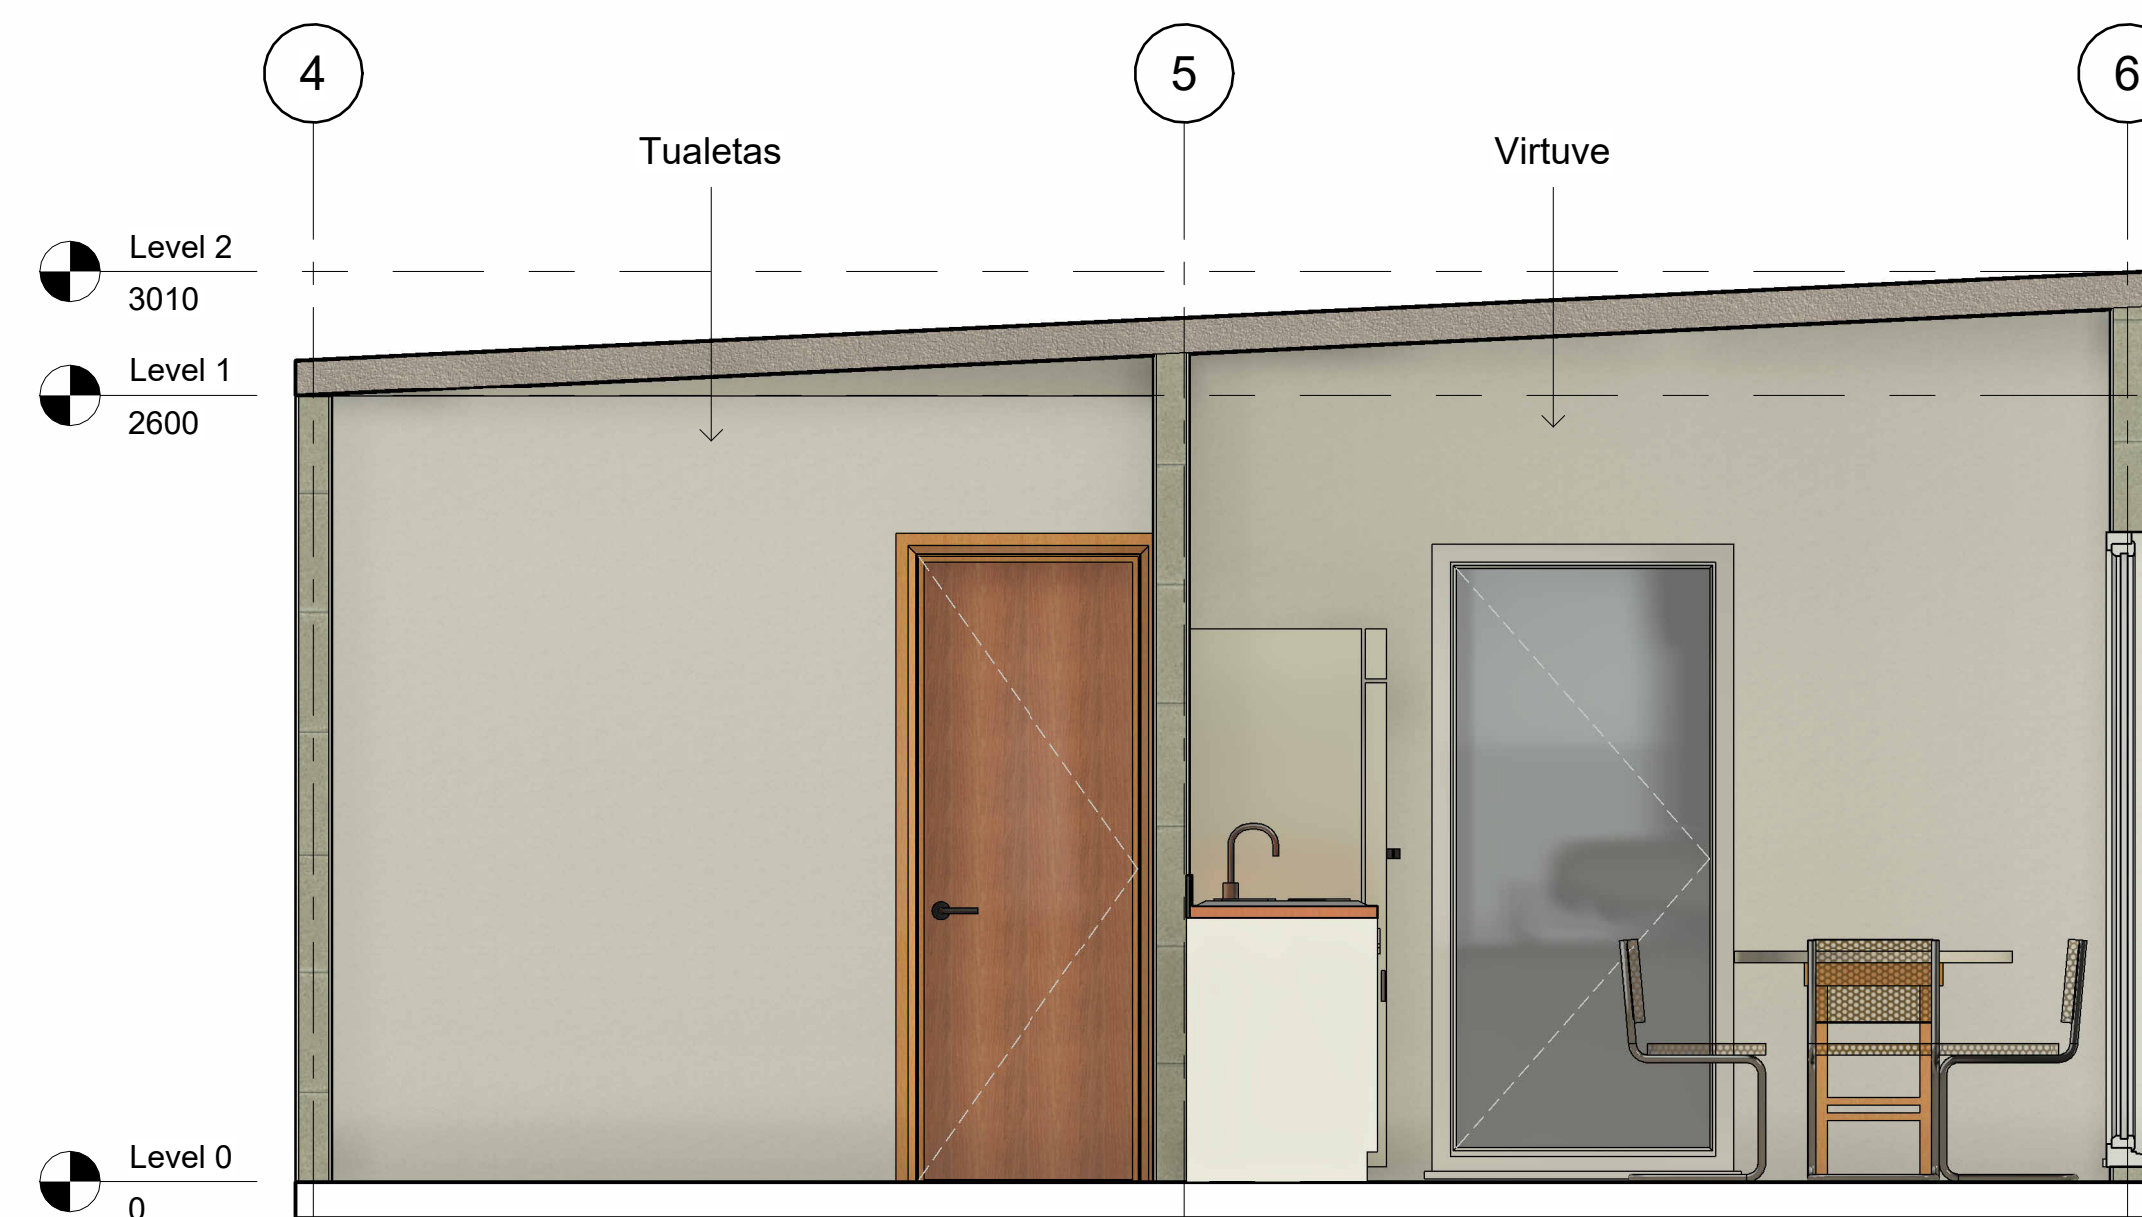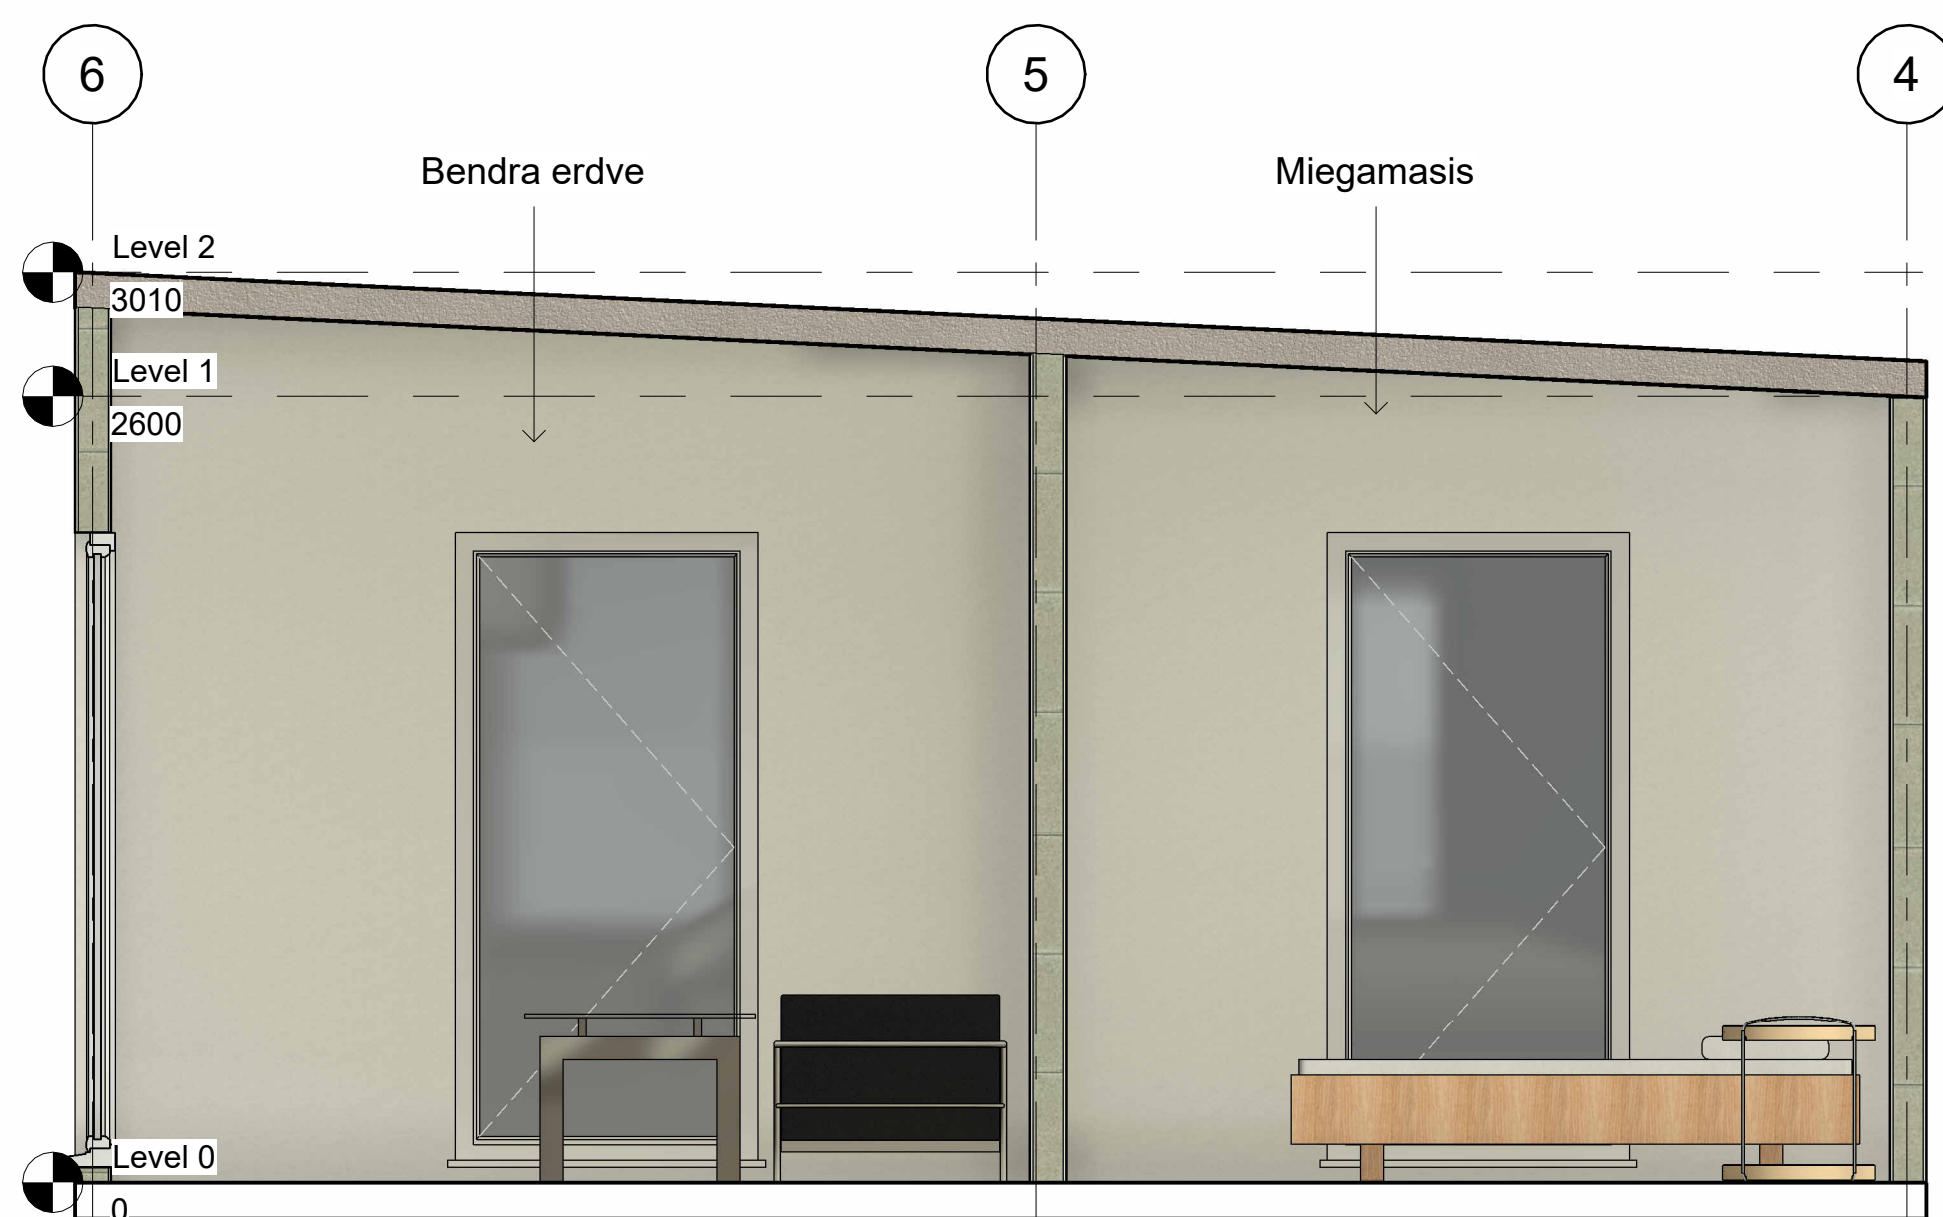

3 Pjuvis 3
1 : 25

4 Pjuvis 4
1 : 25

Rev	Description	Date

CODE	SUITABILITY DESCRIPTION
STATUS	PURPOSE OF ISSUE



PROJECT
Project Name


TITLE
Unnamed

CLIENT
Owner

DRAWN BY Author	CHECKED BY Checker	DATE 03/27/23
--------------------	-----------------------	------------------

SCALE (@ A1) 1 : 25	PROJECT NUMBER Project Number
------------------------	----------------------------------

DRAWING NUMBER A103	REV
-------------------------------	-----

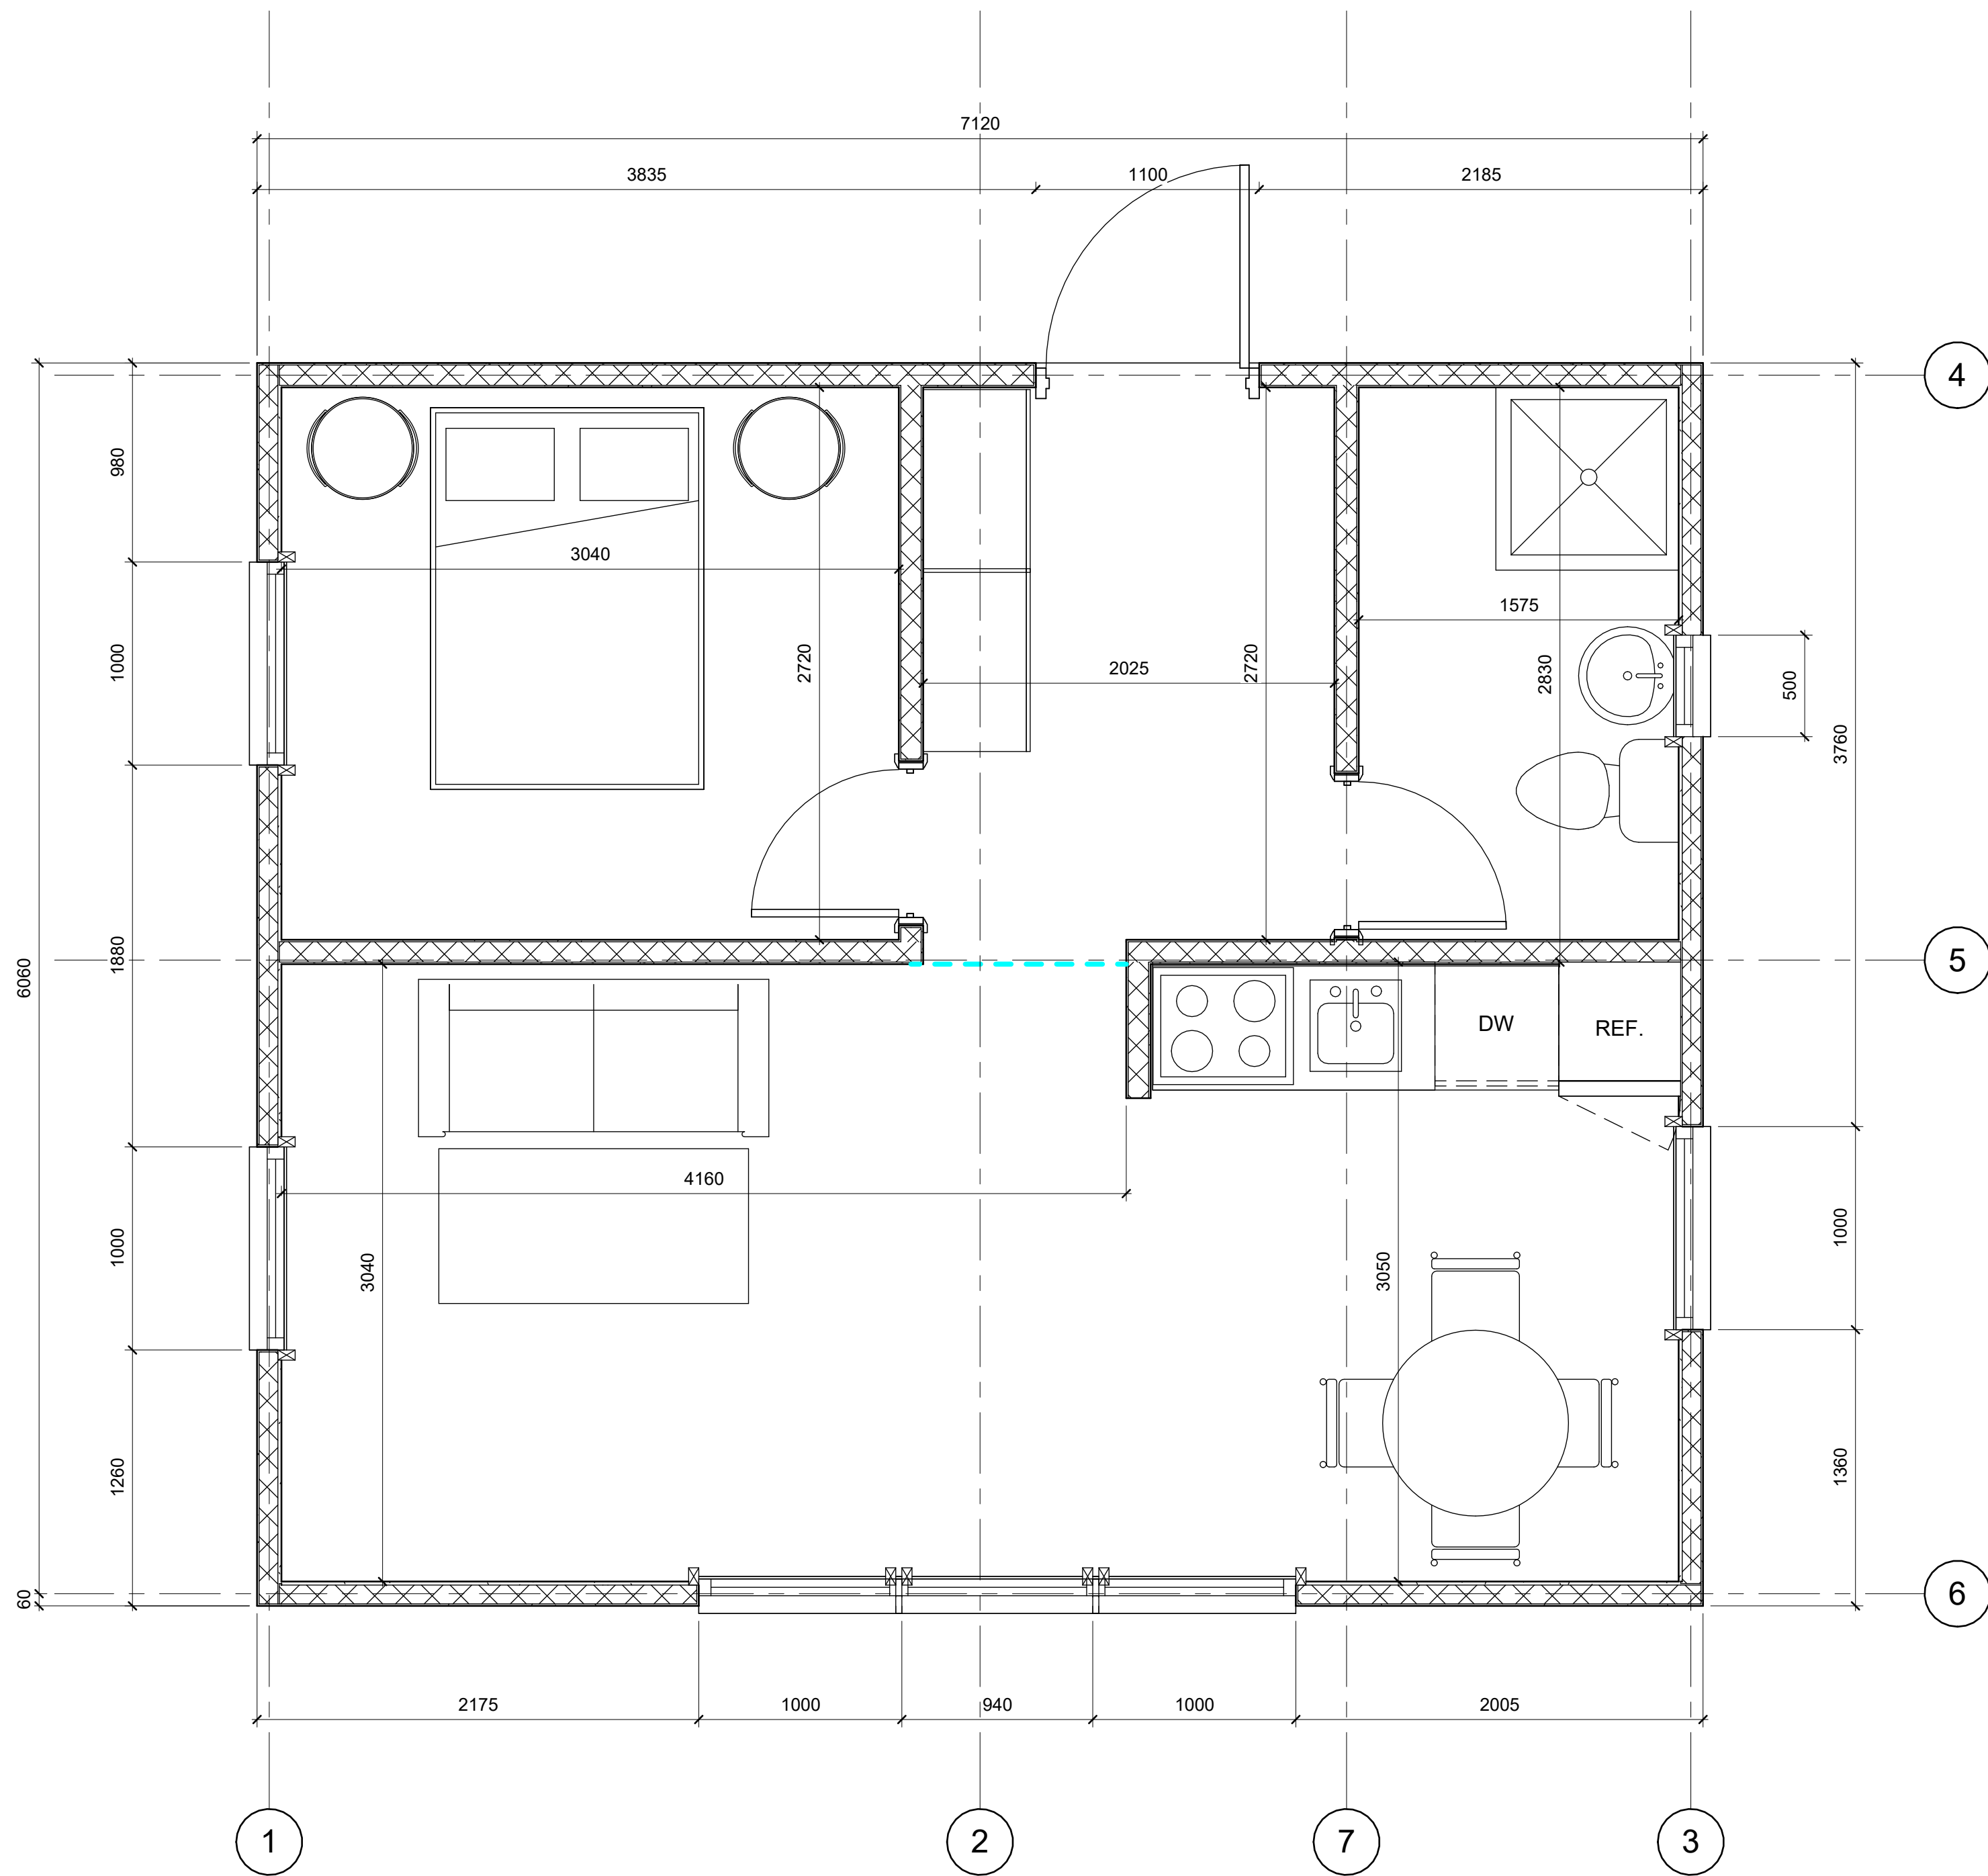

1 Ismatavimai
1 : 25

Rev	Description	Date

CODE	SUITABILITY DESCRIPTION
STATUS	PURPOSE OF ISSUE

AUTODESK
www.autodesk.com/revit

PROJECT
Project Name

TITLE
Unnamed

CLIENT
Owner

DRAWN BY Author	CHECKED BY Checker	DATE 03/27/23
SCALE (@ A1) 1 : 25	PROJECT NUMBER Project Number	
DRAWING NUMBER A104	REV	