




1 {3D}



2 Virsaus vaizdas

Modulinis namas: bendra kvadratura 75 kv/m
 Du miegamieji kambariai
 Svetaitė sujungta su virtuve
 Tualetas
 Tamburas
 Terasa
 Gyvenamo ploto: 57 kv/m
 Terasa: 12kv/m

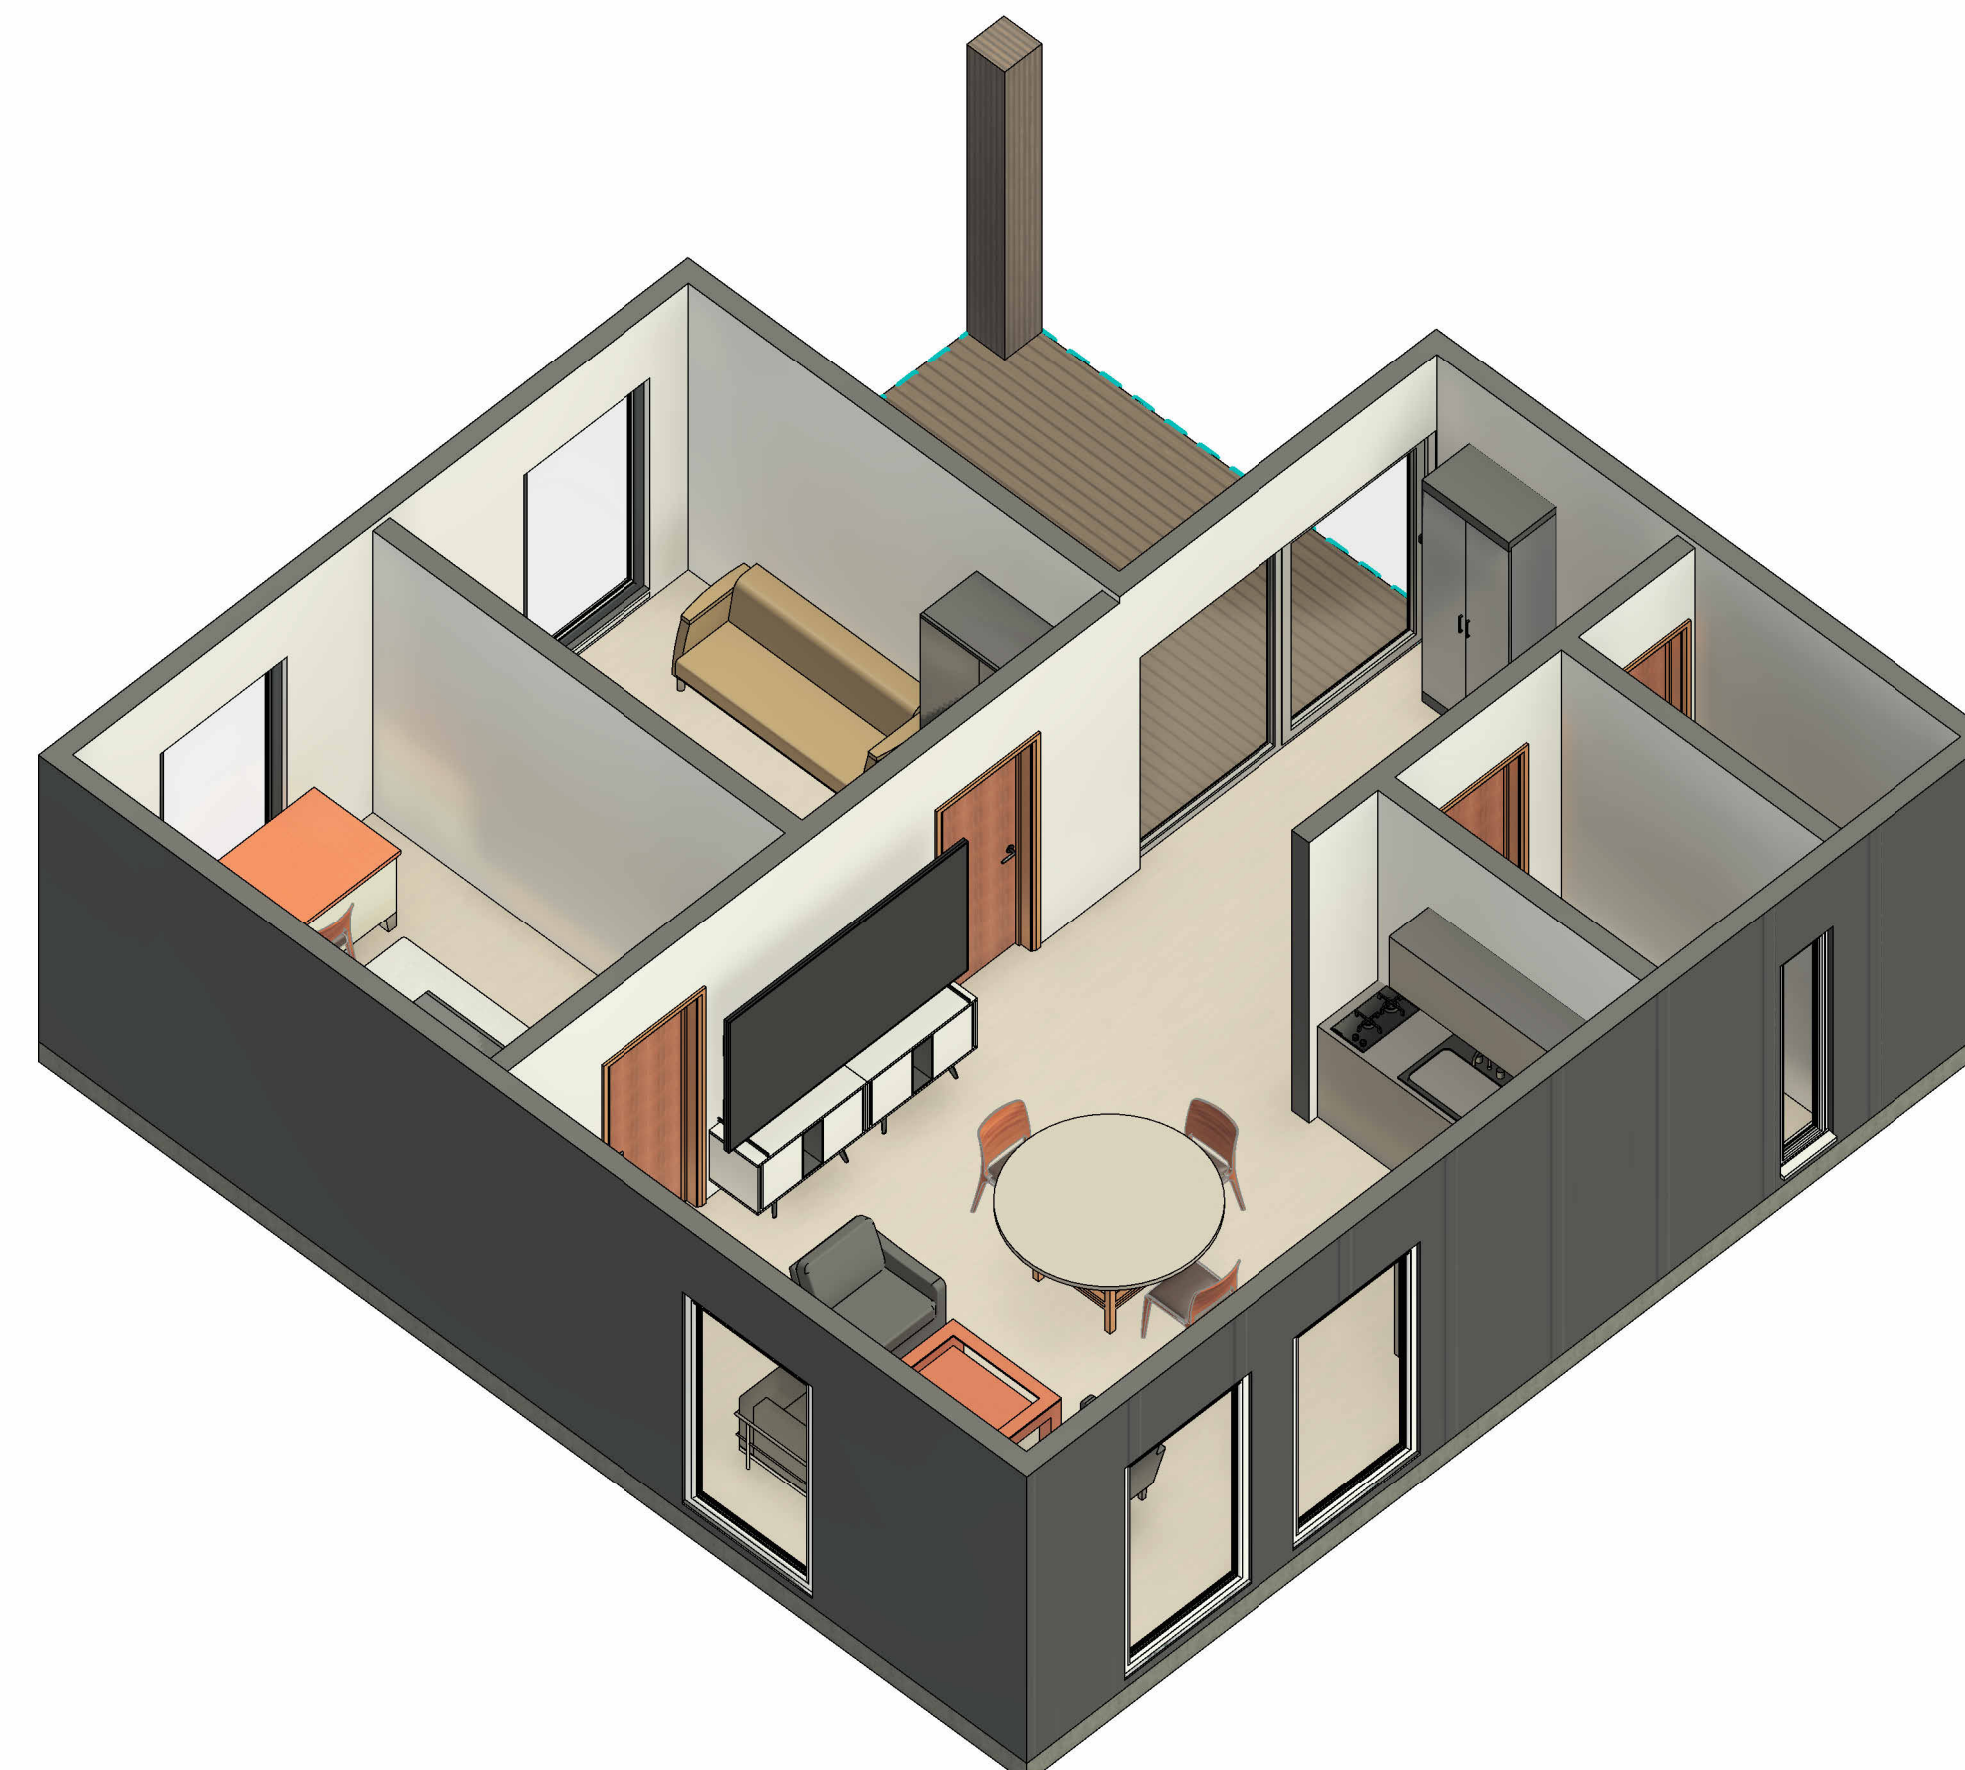

3 Izometrinis vaizdas

Rev	Description	Date

CODE	SUITABILITY DESCRIPTION
STATUS	PURPOSE OF ISSUE

PROJECT
Modulinis namas


TITLE
Modulinis namelis

CLIENT
Moduliniainameliai.lt


DRAWN BY G.Revinskas	CHECKED BY A.Lingevice	DATE 01.04.23
-------------------------	---------------------------	------------------

SCALE (@ A1)	PROJECT NUMBER 20230330
--------------	----------------------------


DRAWING NUMBER A100	REV
------------------------	-----

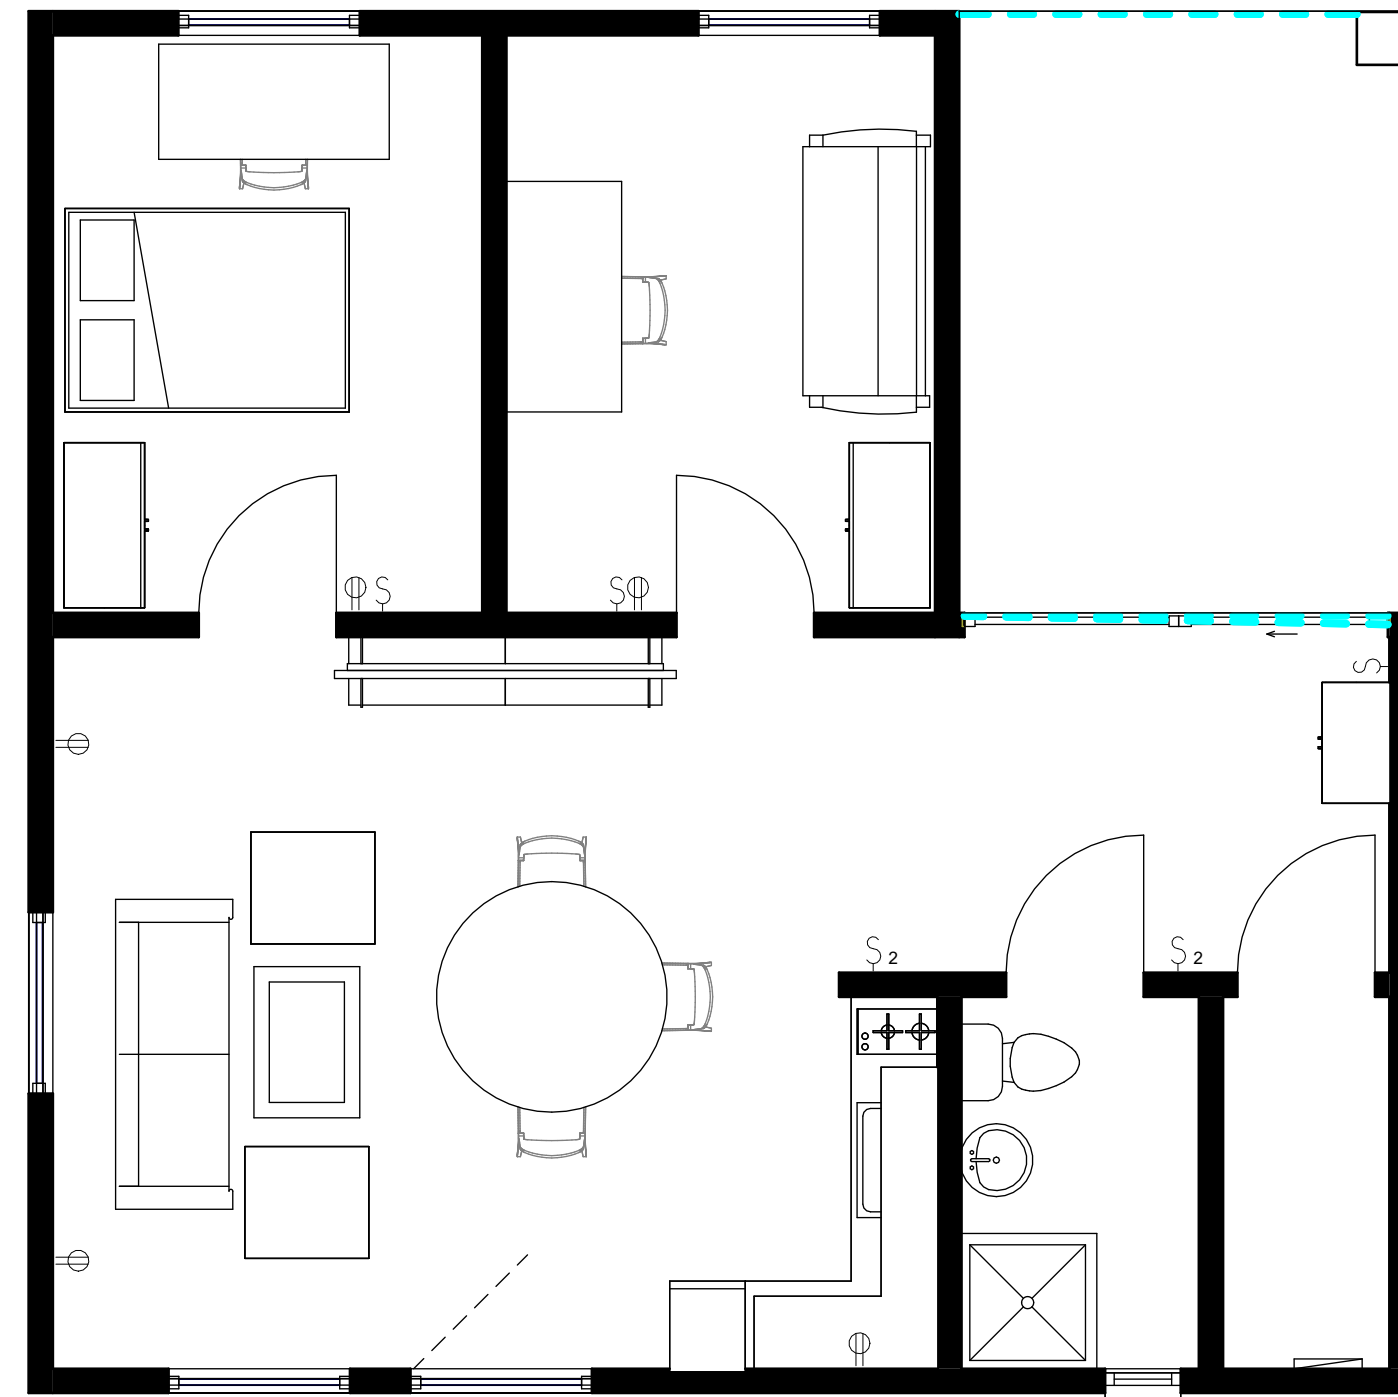

1 Vidaus planas
1 : 50

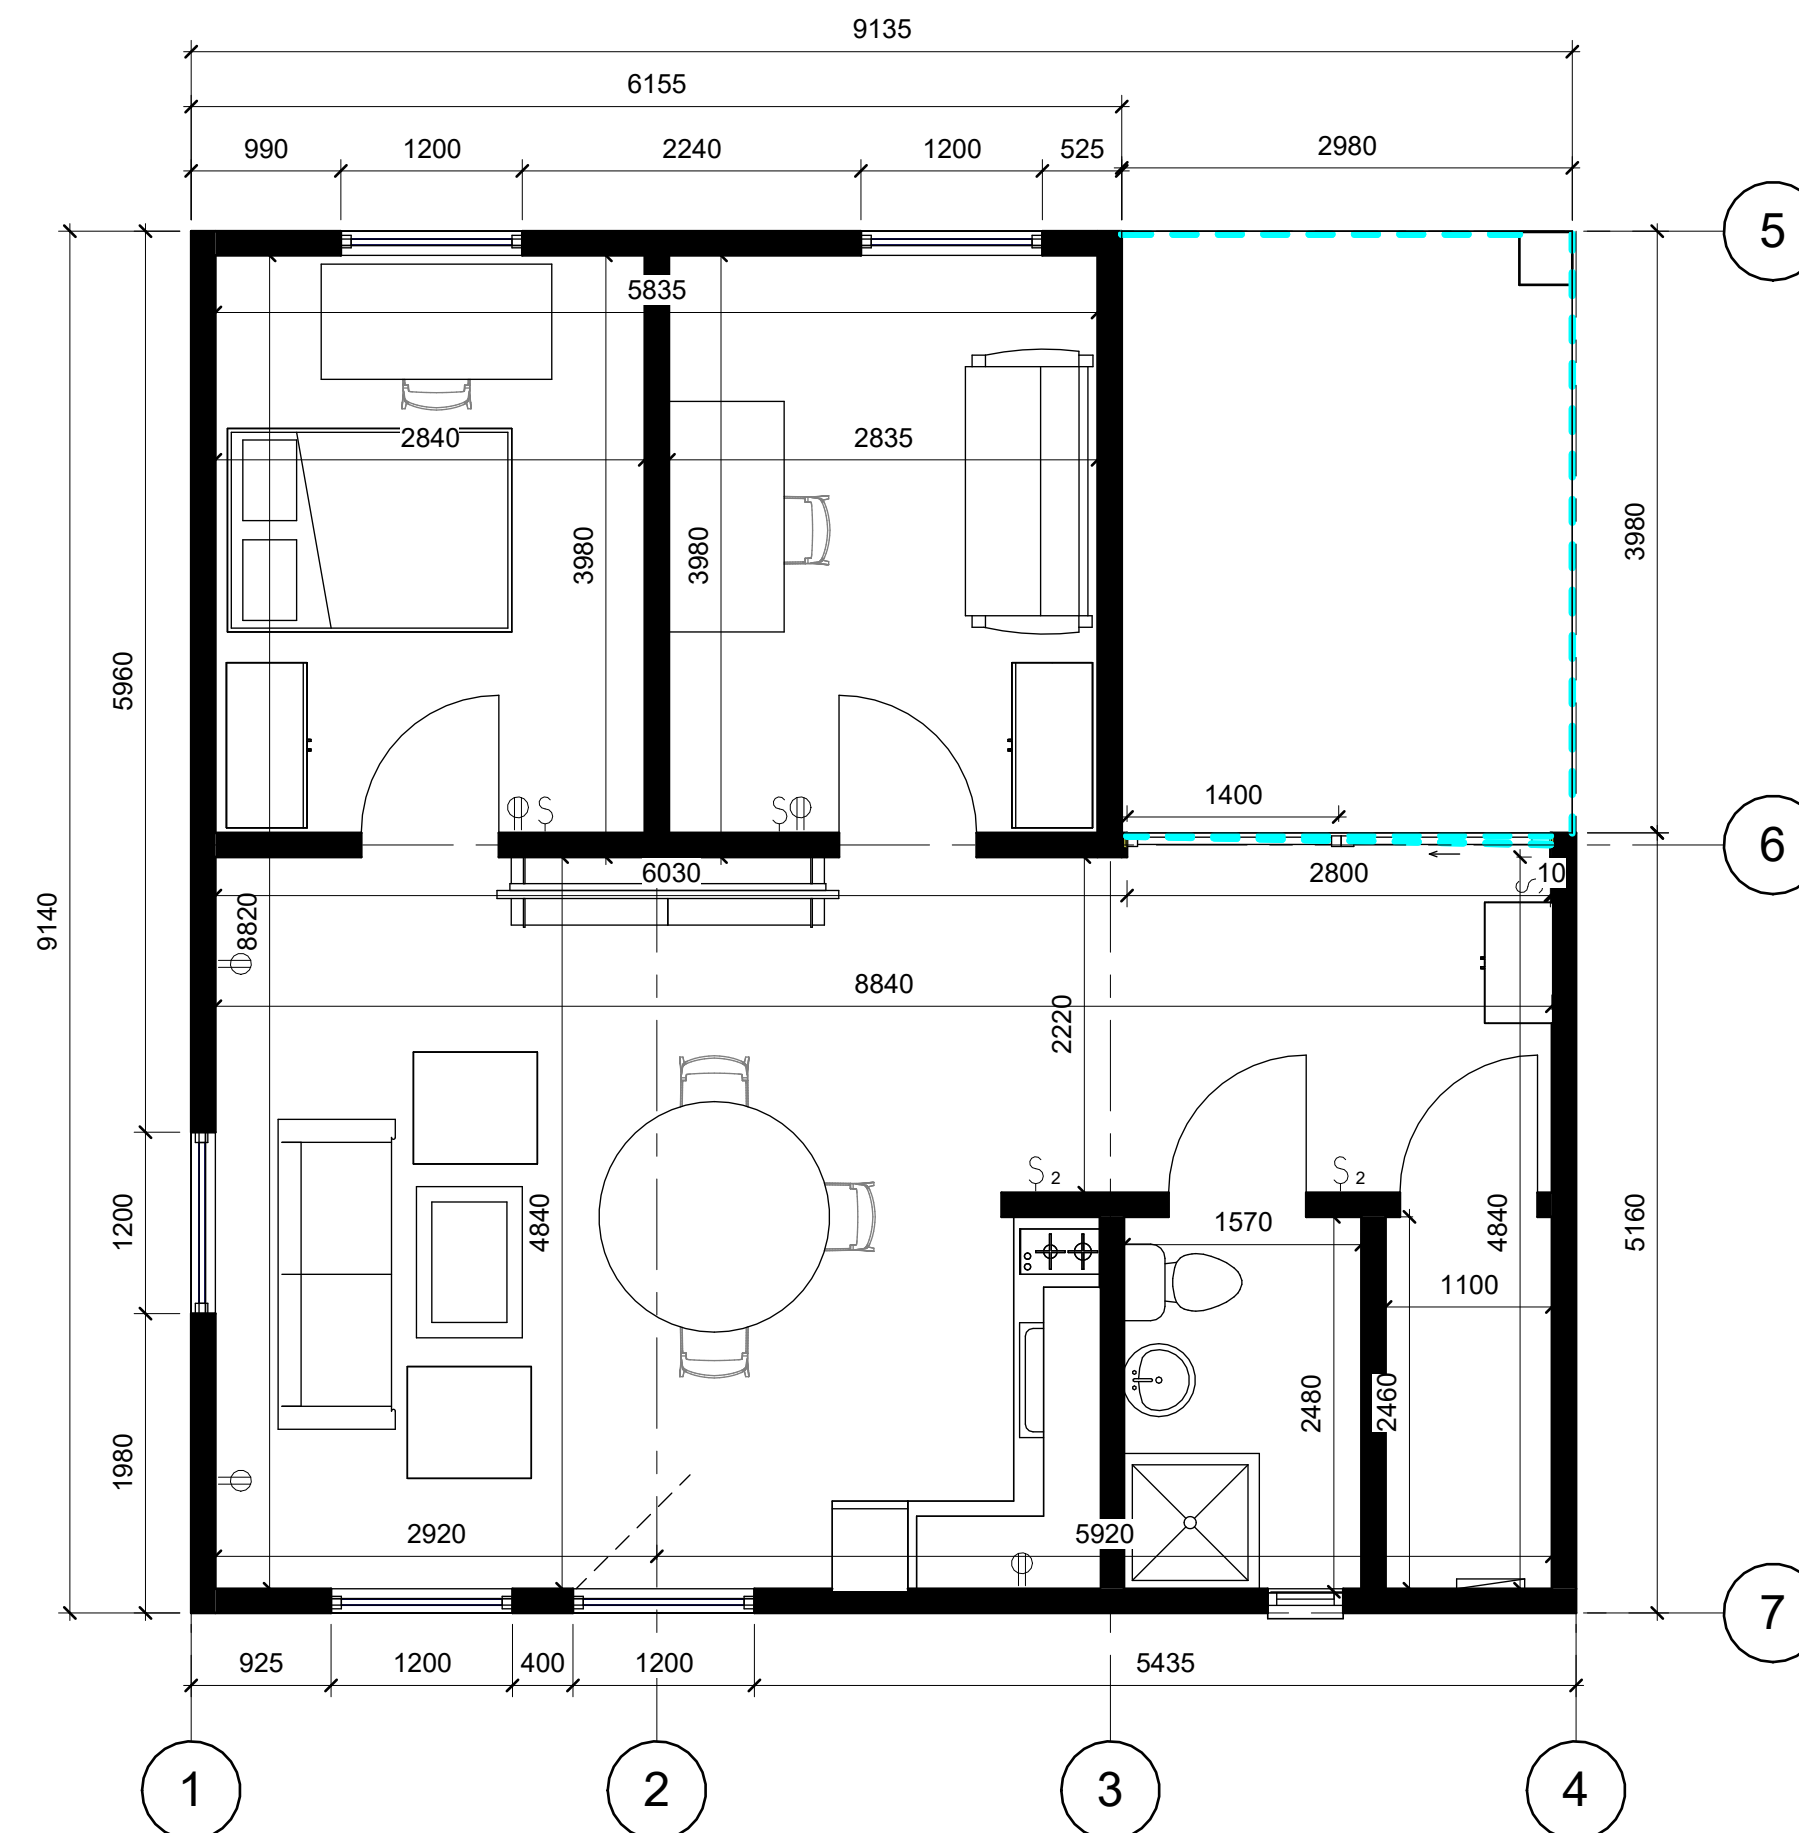


2 Ismatavimai
1 : 50

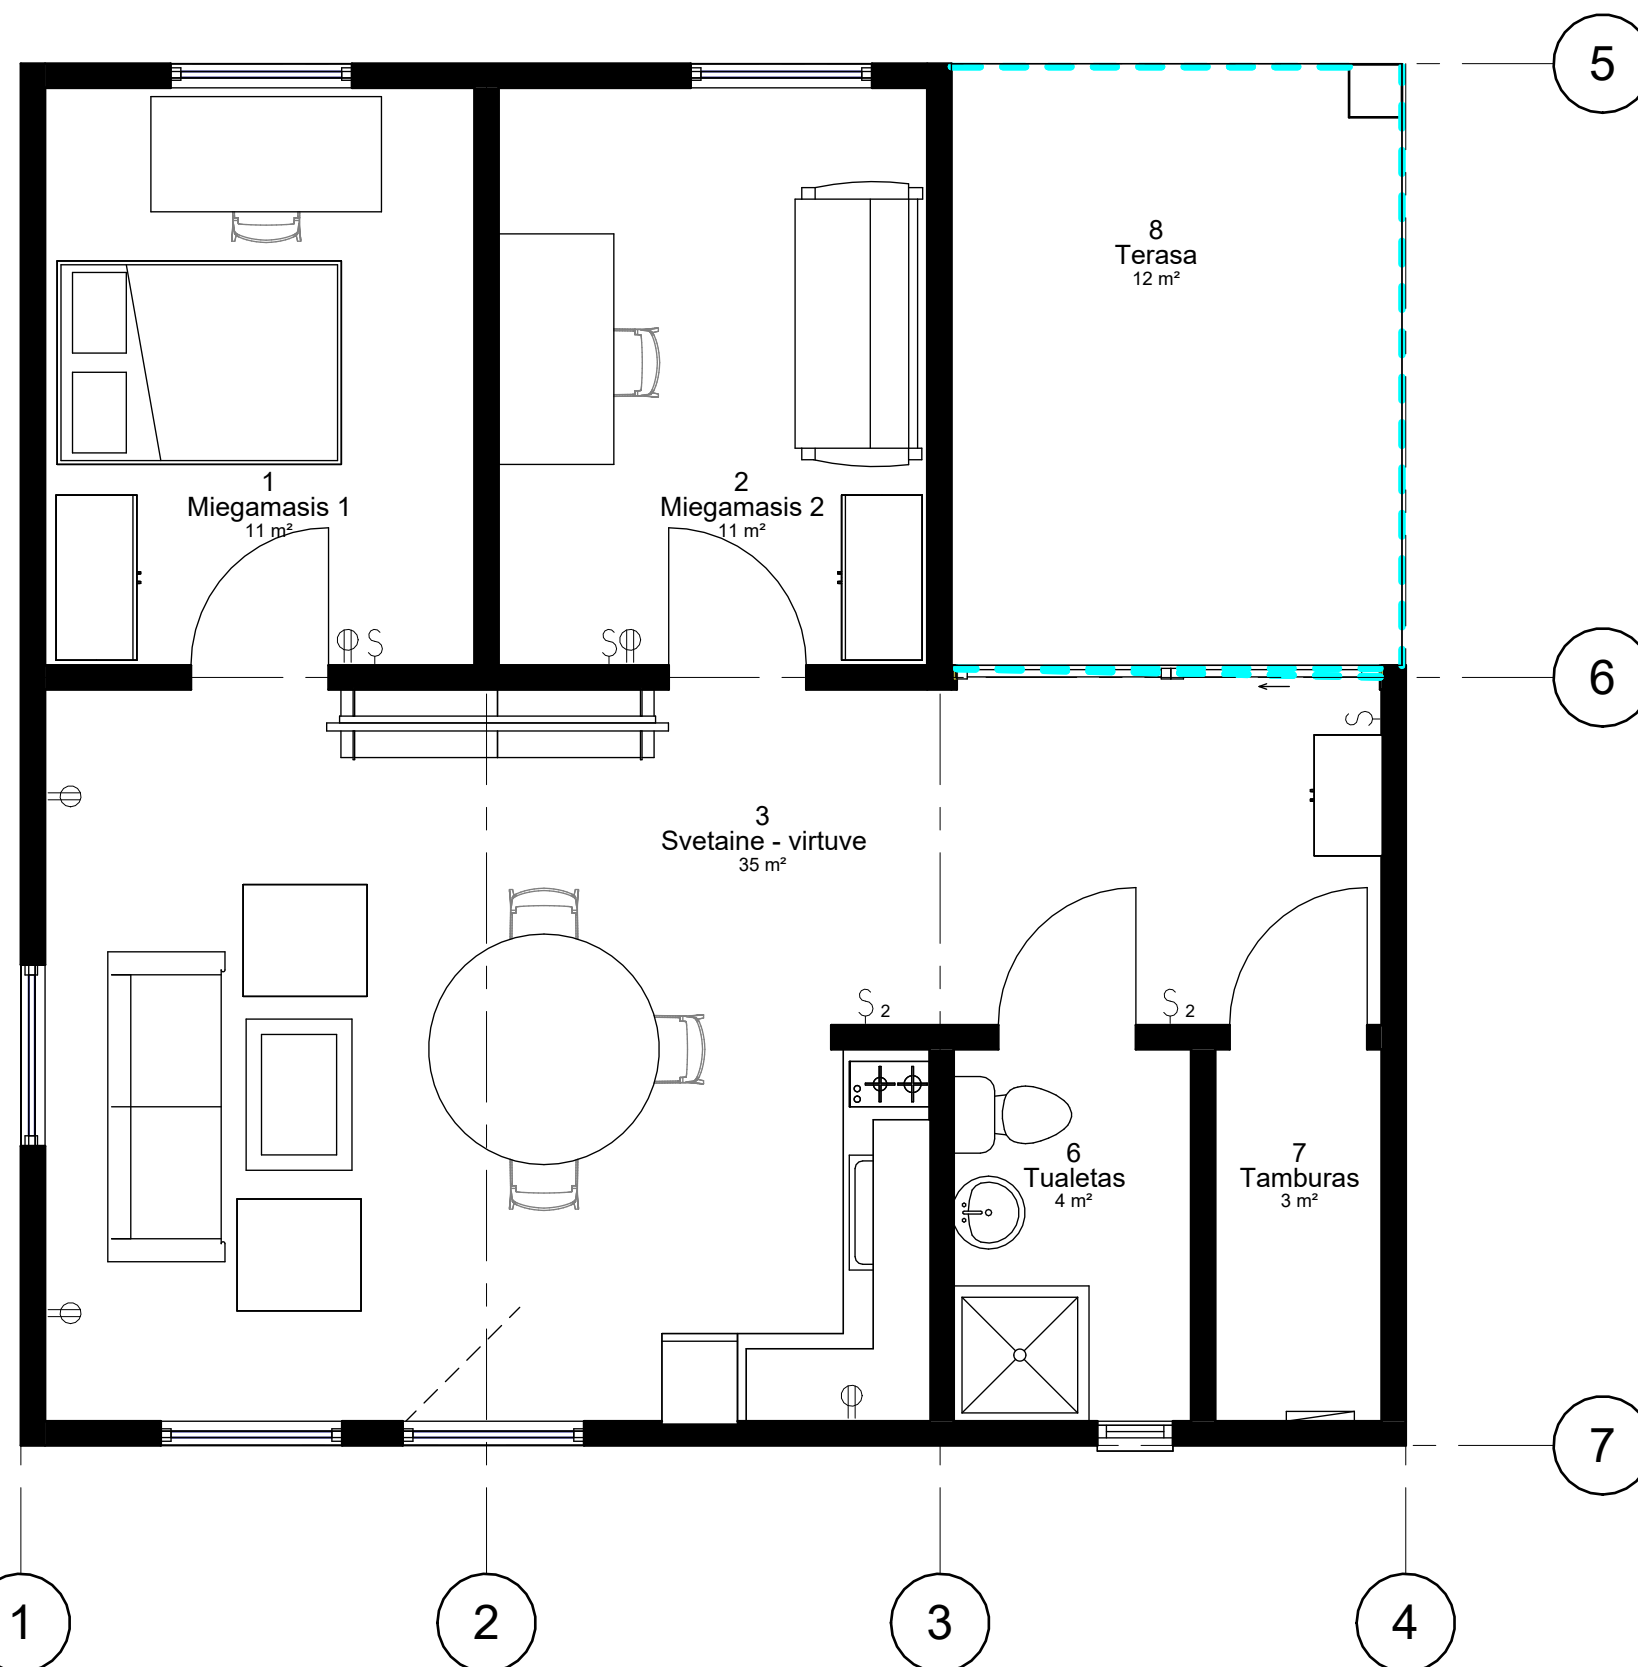

3 Kvadratura
1 : 50

Kvadratura		
Zymėjimas	Patalpa	Kv/m
1	Miegamasis 1	11 m ²
2	Miegamasis 2	11 m ²
3	Svetainė - virtuvė	35 m ²
6	Tualetas	4 m ²
7	Tamburas	3 m ²
8	Terasa	12 m ²
		75 m ²

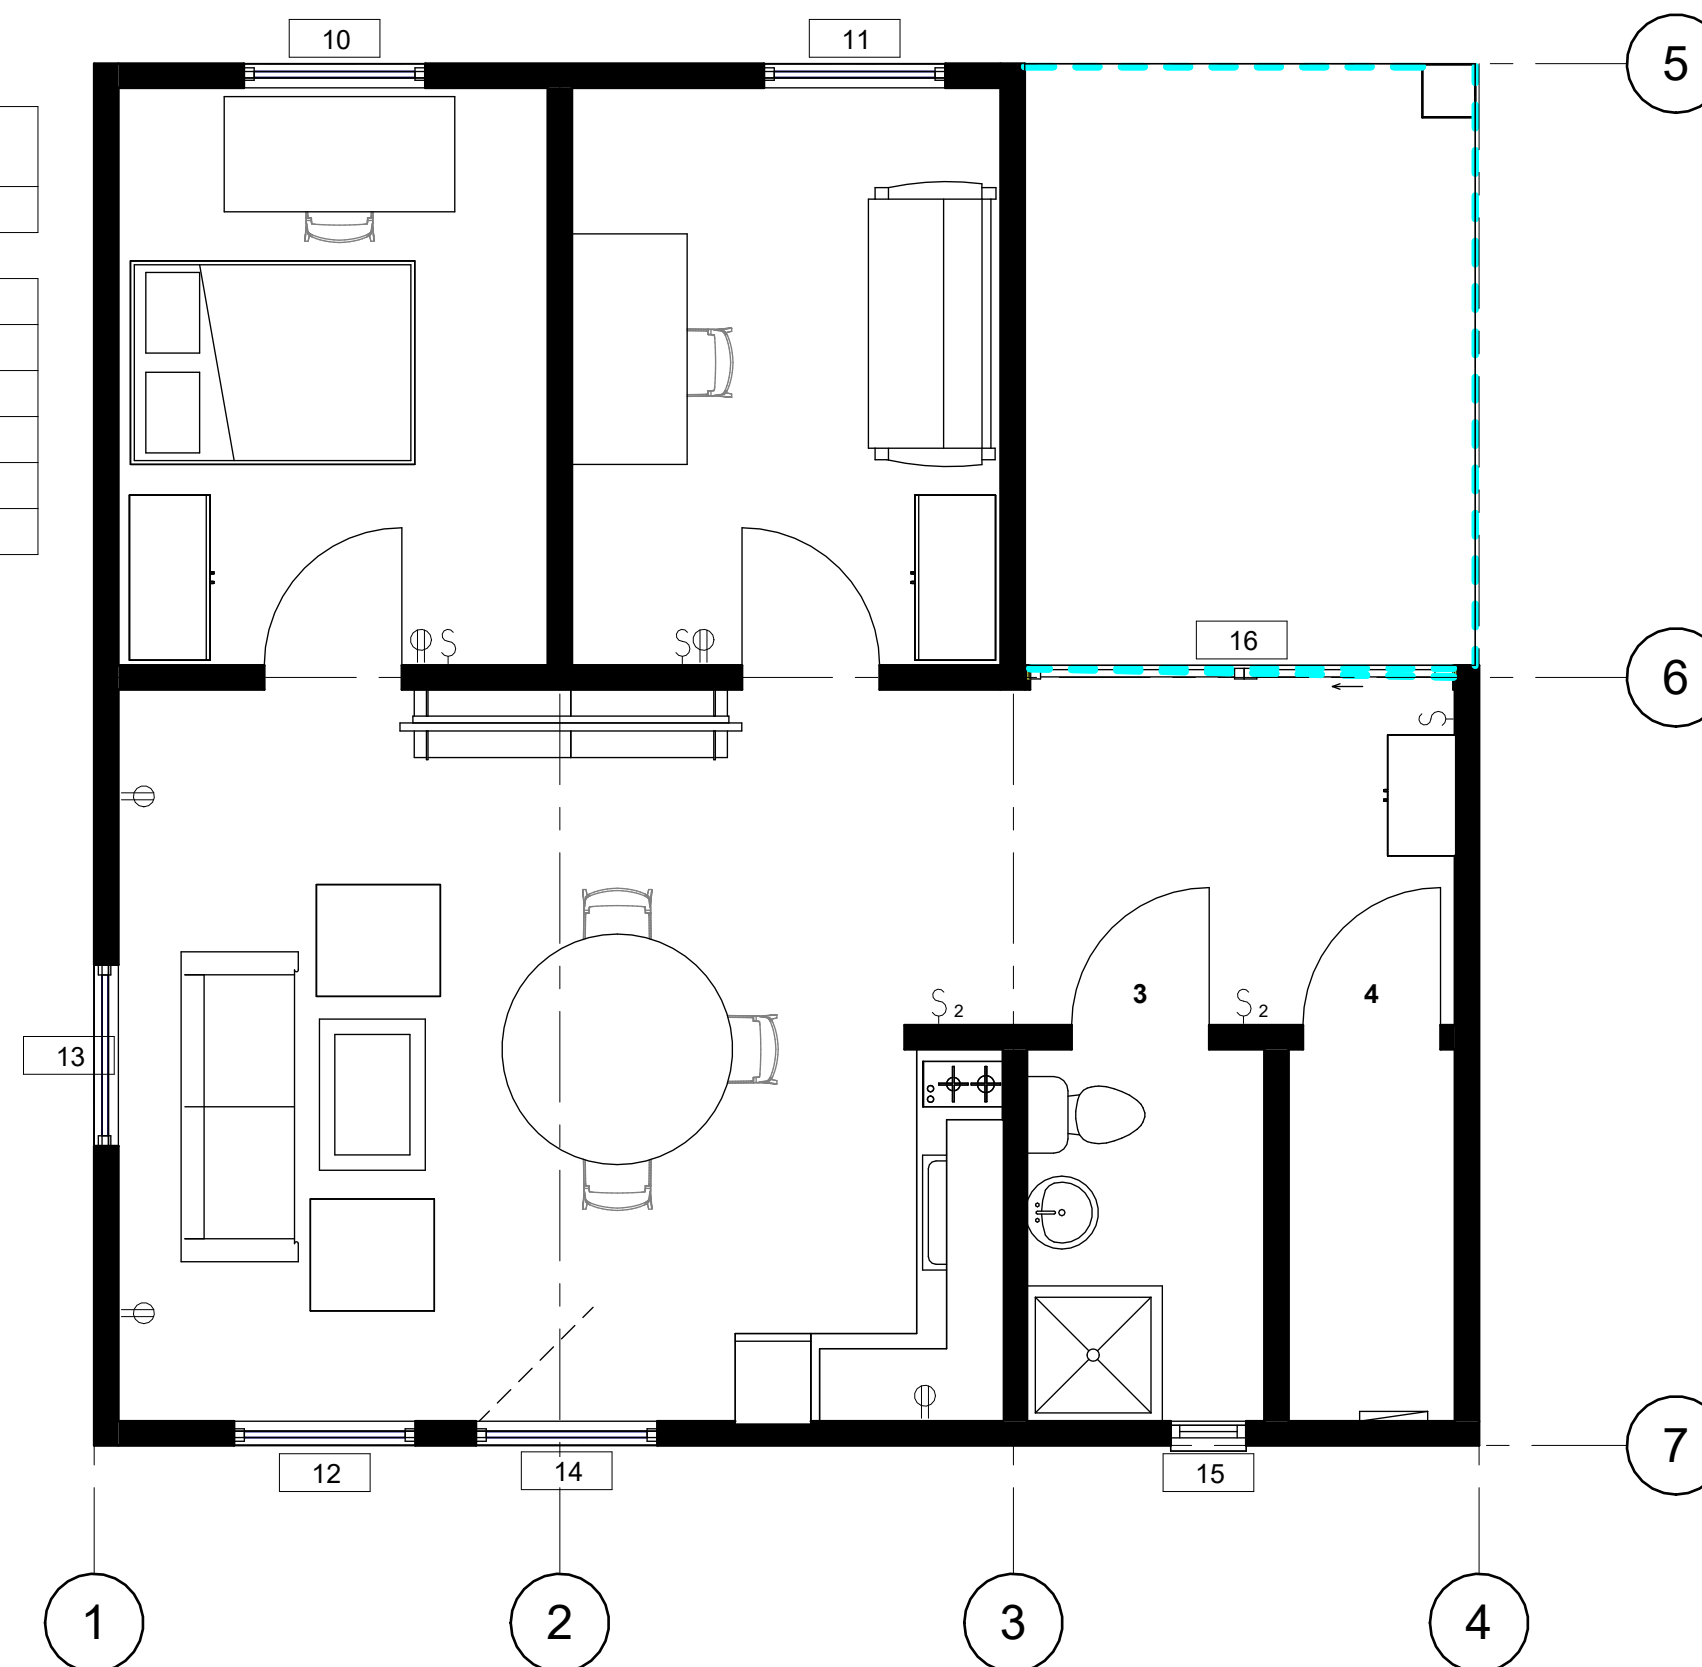

4 Langai - Durys
1 : 50

Durys		
Zymėjimas	Aukštis	Plotis
3	2110	910
4	2110	910
5	2110	910
6	2110	910

Langai		
Zymėjimas	Aukštis	Plotis
15	2100	500
16	2100	2800
12	2100	1200
13	2100	1200
10	2100	1200
11	2100	1200
14	2100	1200


Rev	Description	Date

CODE	SUITABILITY DESCRIPTION
STATUS	PURPOSE OF ISSUE

PROJECT
Modulinis namas

TITLE
Bendra informacija

CLIENT Moduliniainameliai.lt		
DRAWN BY G.Revinskas	CHECKED BY A.Lingeviene	DATE 03/30/23
SCALE (@ A1) 1 : 50	PROJECT NUMBER 20230330	
DRAWING NUMBER A101	REV	

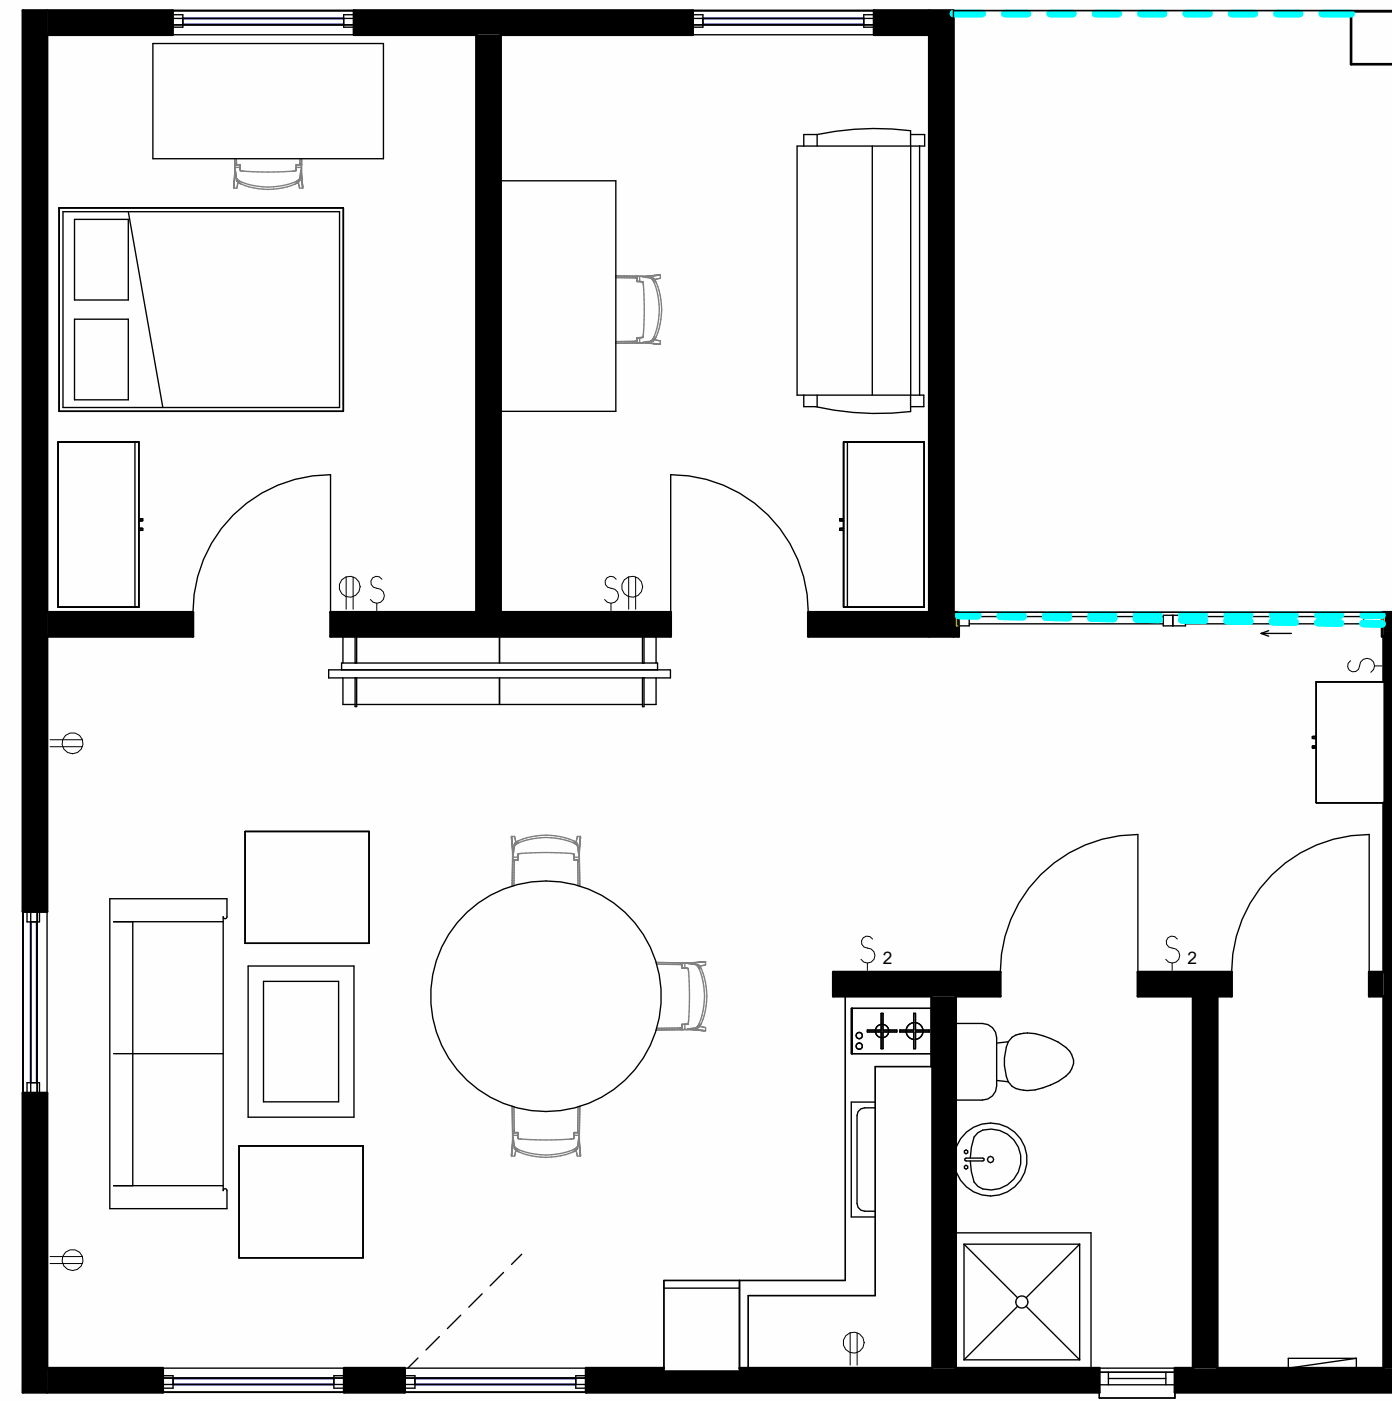


Apdaila				
Zymėjimas	Patalpa	Grindu apdaila	Sienu apdaila	Lubu apdaila
1	Miegamasis 1	Laminatas	Dazyta	iSandwich pl.
2	Miegamasis 2	Laminatas	Dazyta	iSandwich pl.
3	Svetaine - virtuve	Laminatas	Dazyta	iSandwich pl.
6	Tualetas	Vinilas	Plyteles	iSandwich pl.
7	Tamburas	Laminatas	Dazyta	iSandwich pl.
8	Terasa	Terasos lentos		iSandwich pl.

SVARBU:
Vidaus apdaila gali skirtis. Priklausomai nuo uzsakovo poreikiu.



3 Sandwich plostes

1 Grindu ,sienu ir lubu apdaila
1 : 50

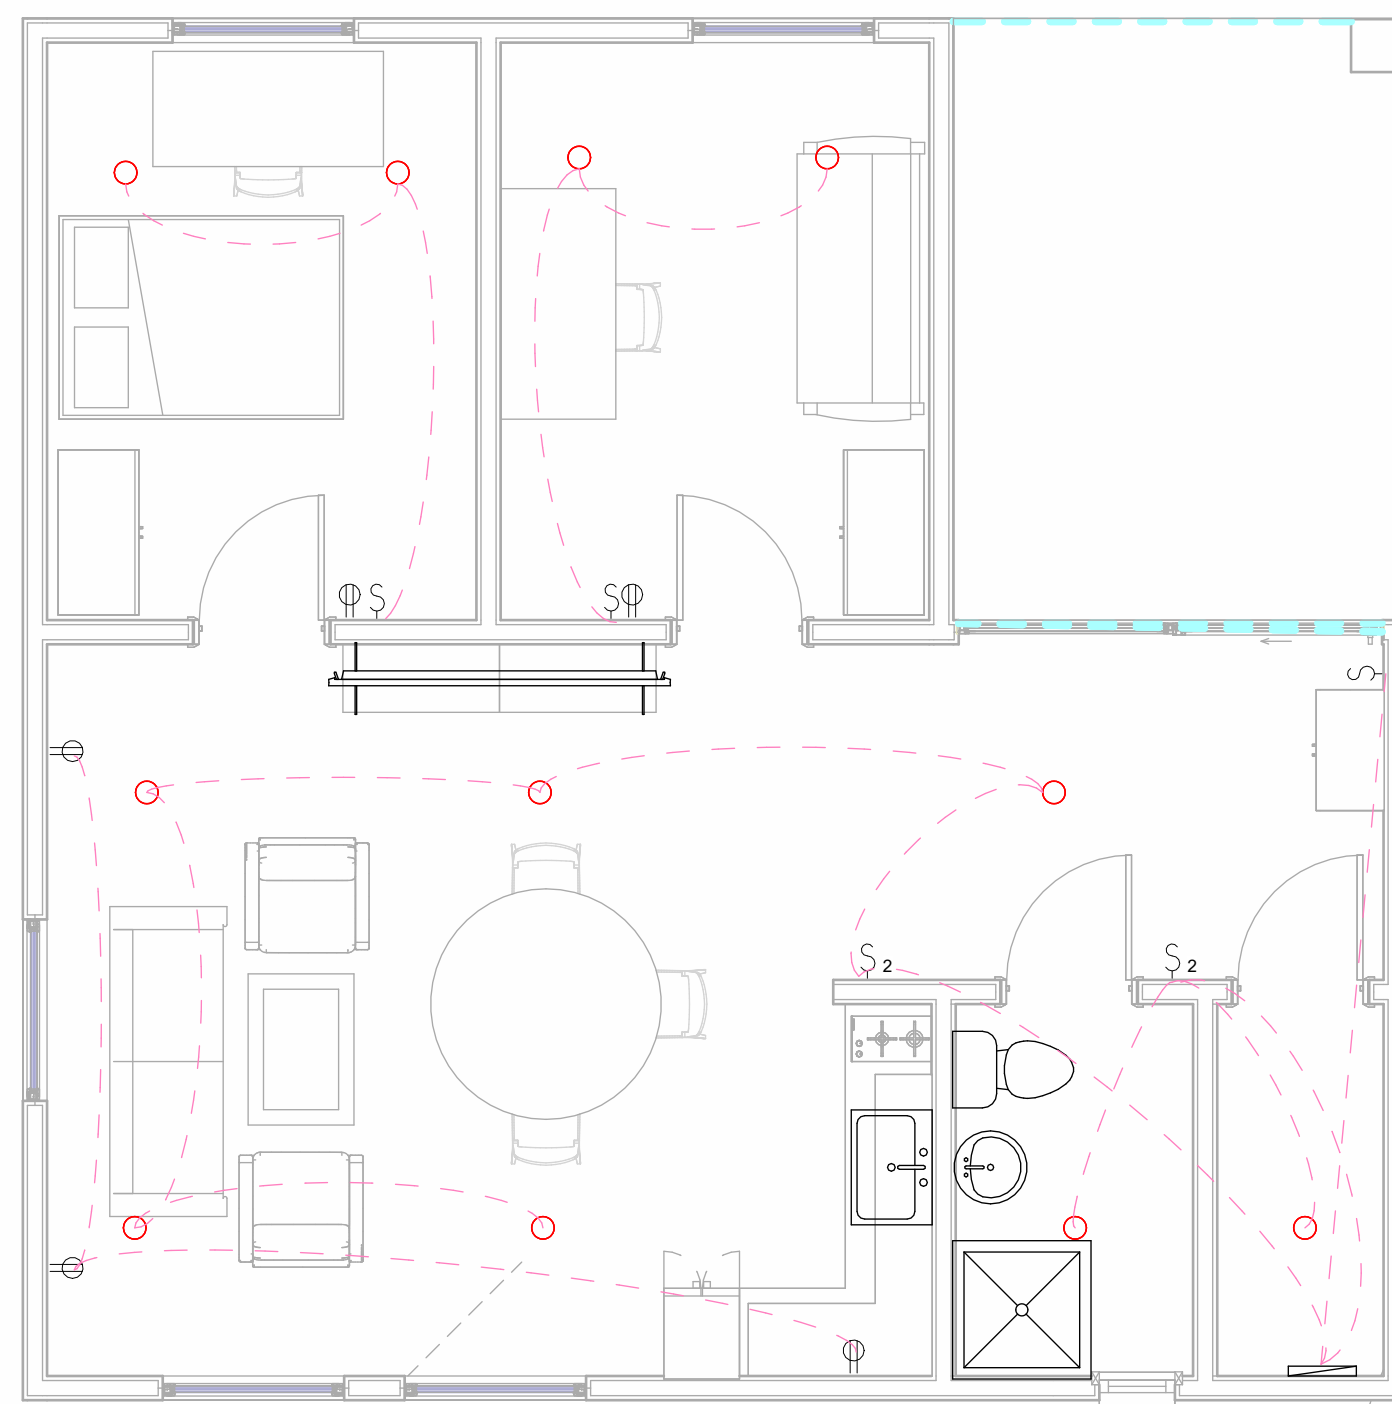

SVARBU:
Elektros instaliacija, bei isvedziojimas gali skirtis.Priklausomai nuo uzsakovo poreikiu, bei specialistu izvalgu.

2 Elektros planas
1 : 50

Rev	Description	Date

CODE	SUITABILITY DESCRIPTION
STATUS	PURPOSE OF ISSUE

PROJECT
Modulinis namas




TITLE
**Vidaus apdaila ,
el.isvedziojimas**

CLIENT
Moduliniai nameliai.lt

DRAWN BY G.Revinskas	CHECKED BY A.Lingeveciene	DATE 03/30/23
-------------------------	------------------------------	------------------

SCALE (@ A1) 1 : 50	PROJECT NUMBER 20230330
------------------------	----------------------------


DRAWING NUMBER A102	REV
-------------------------------	-----

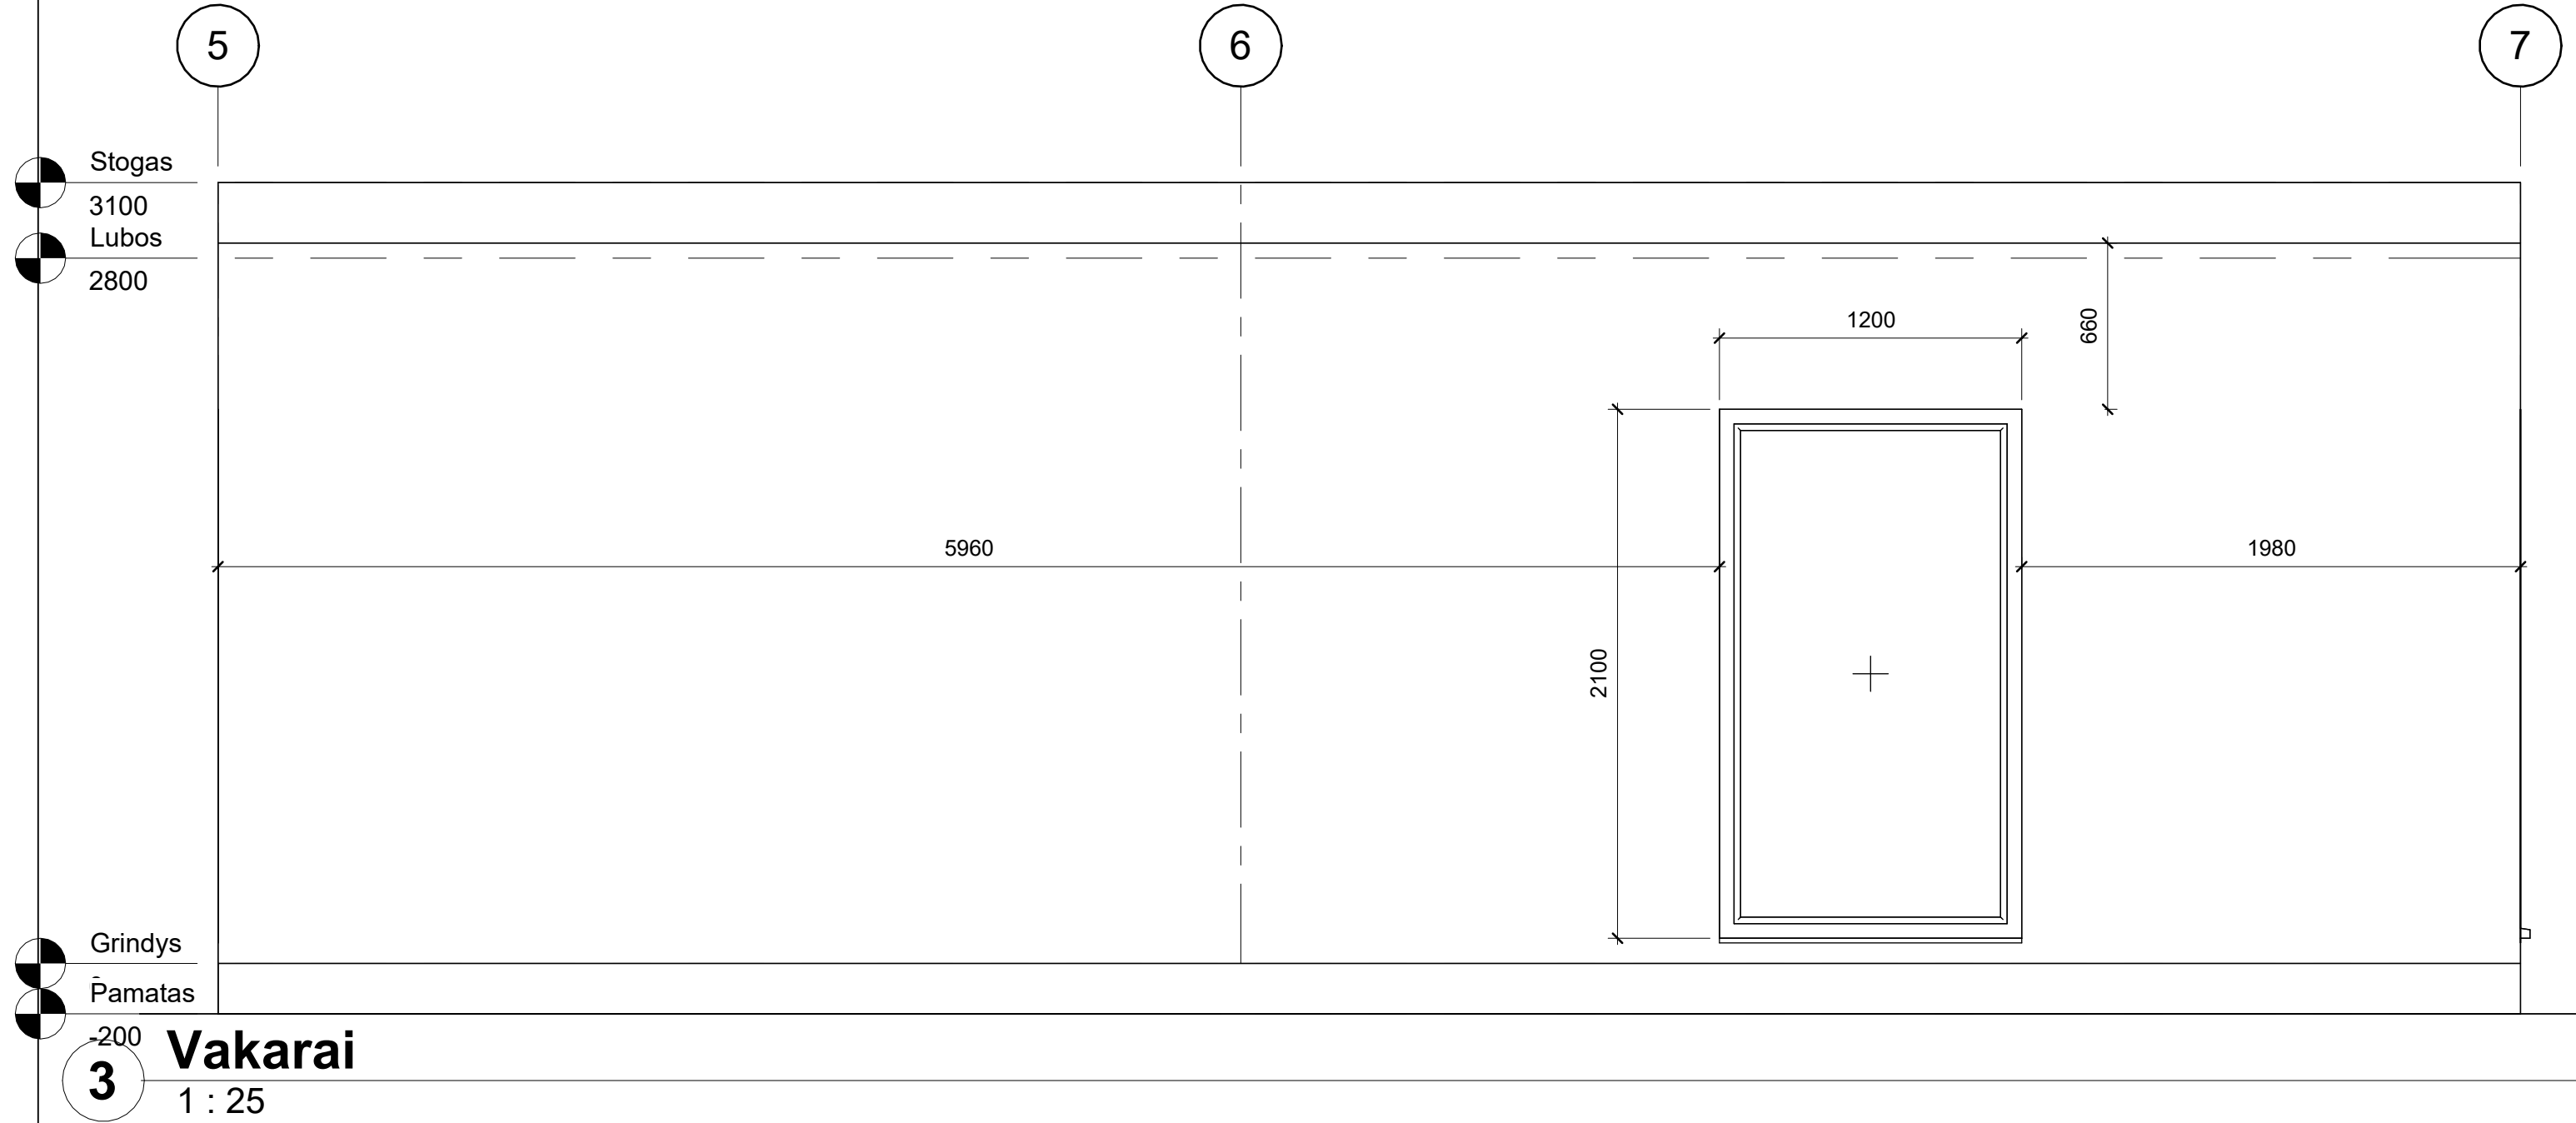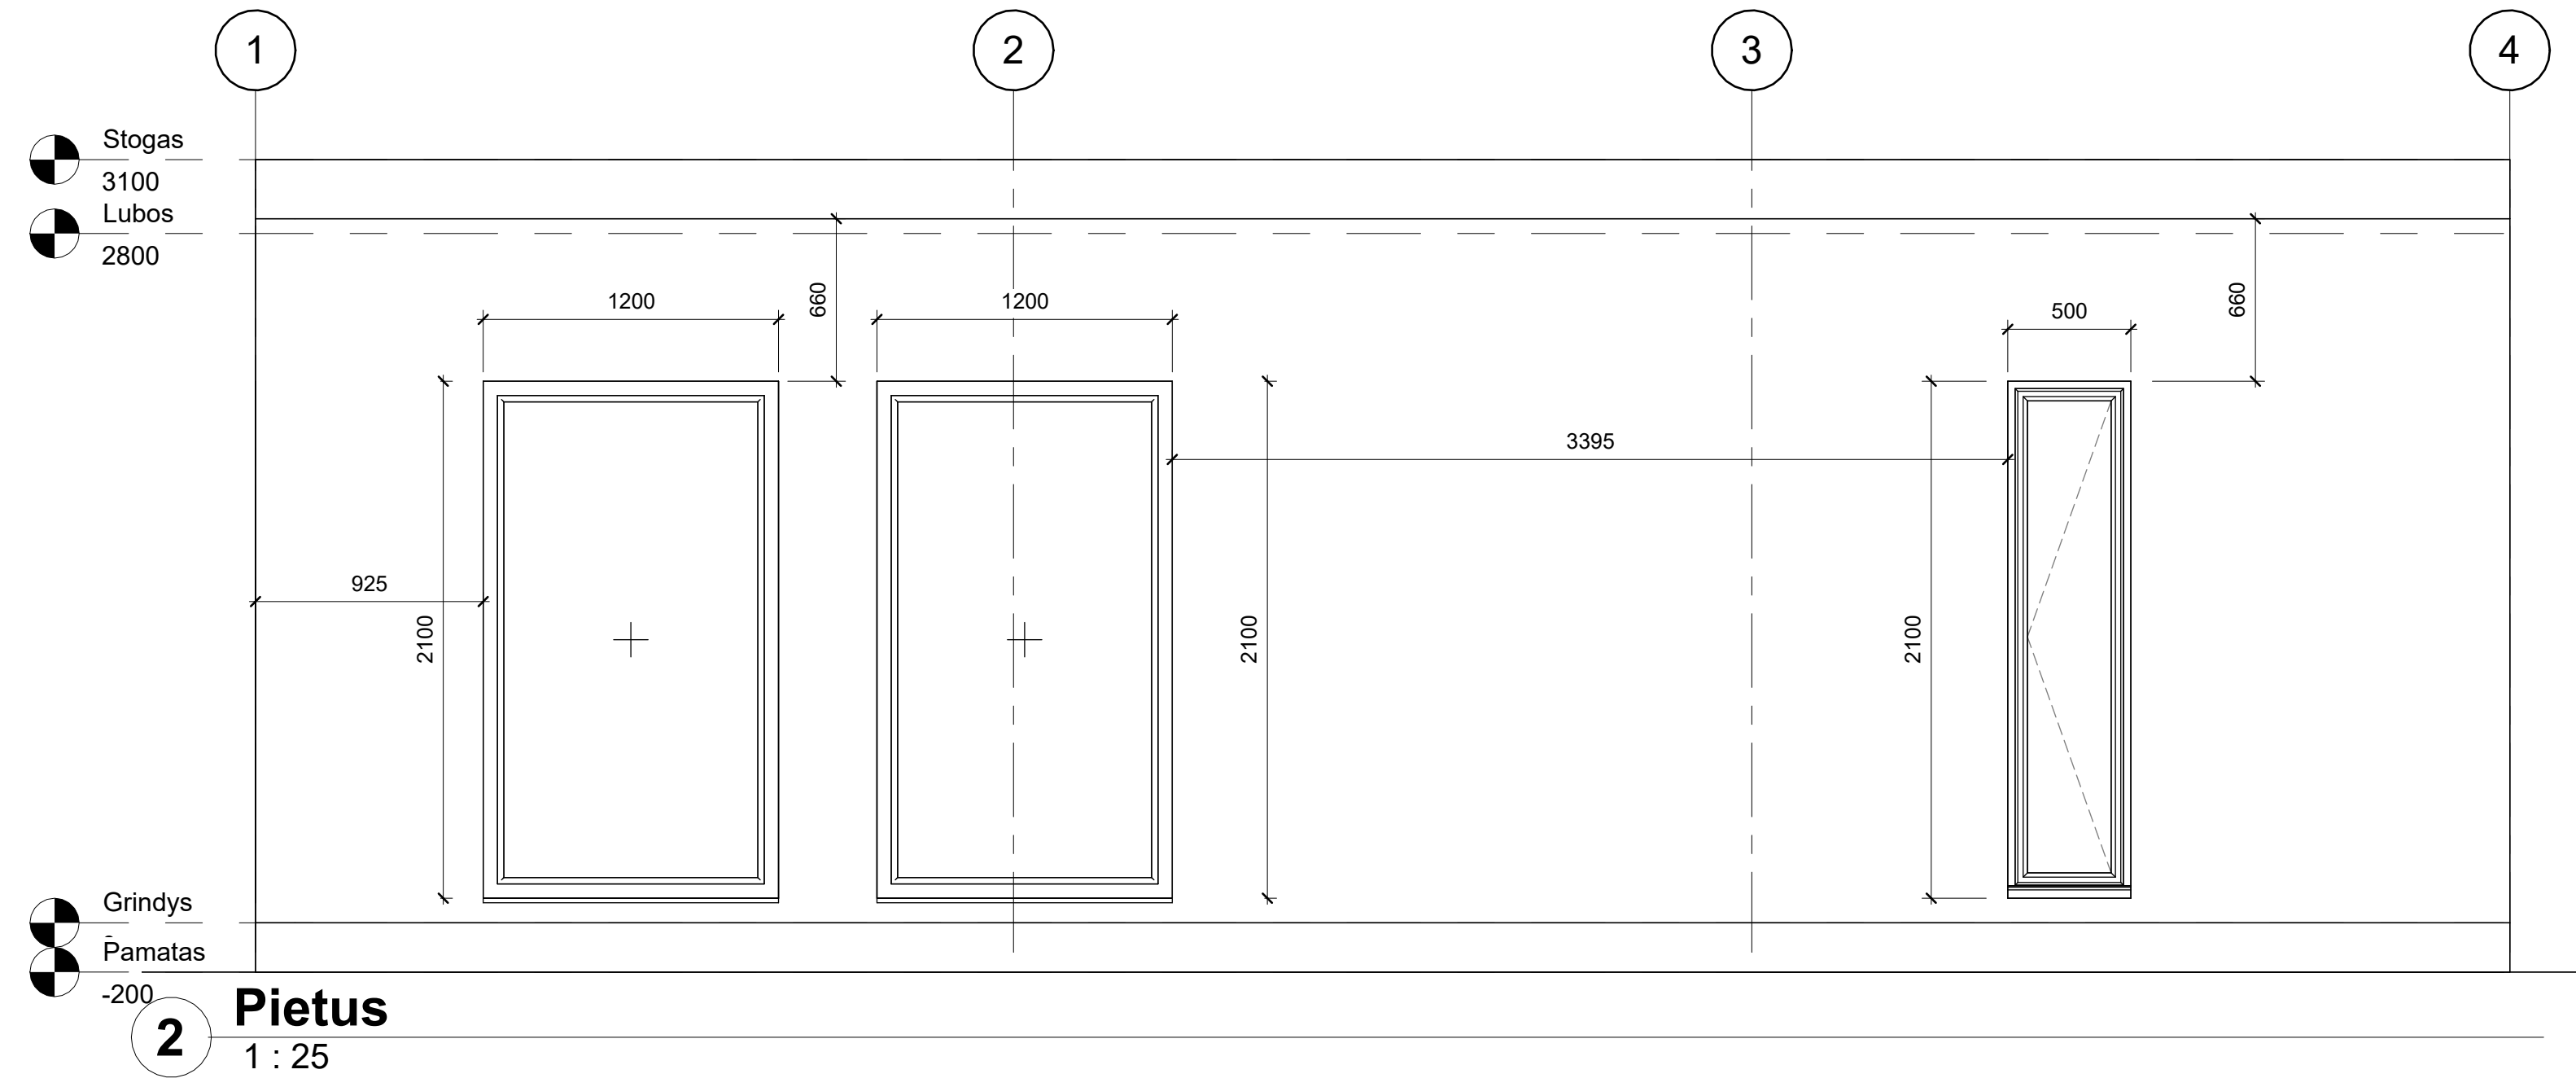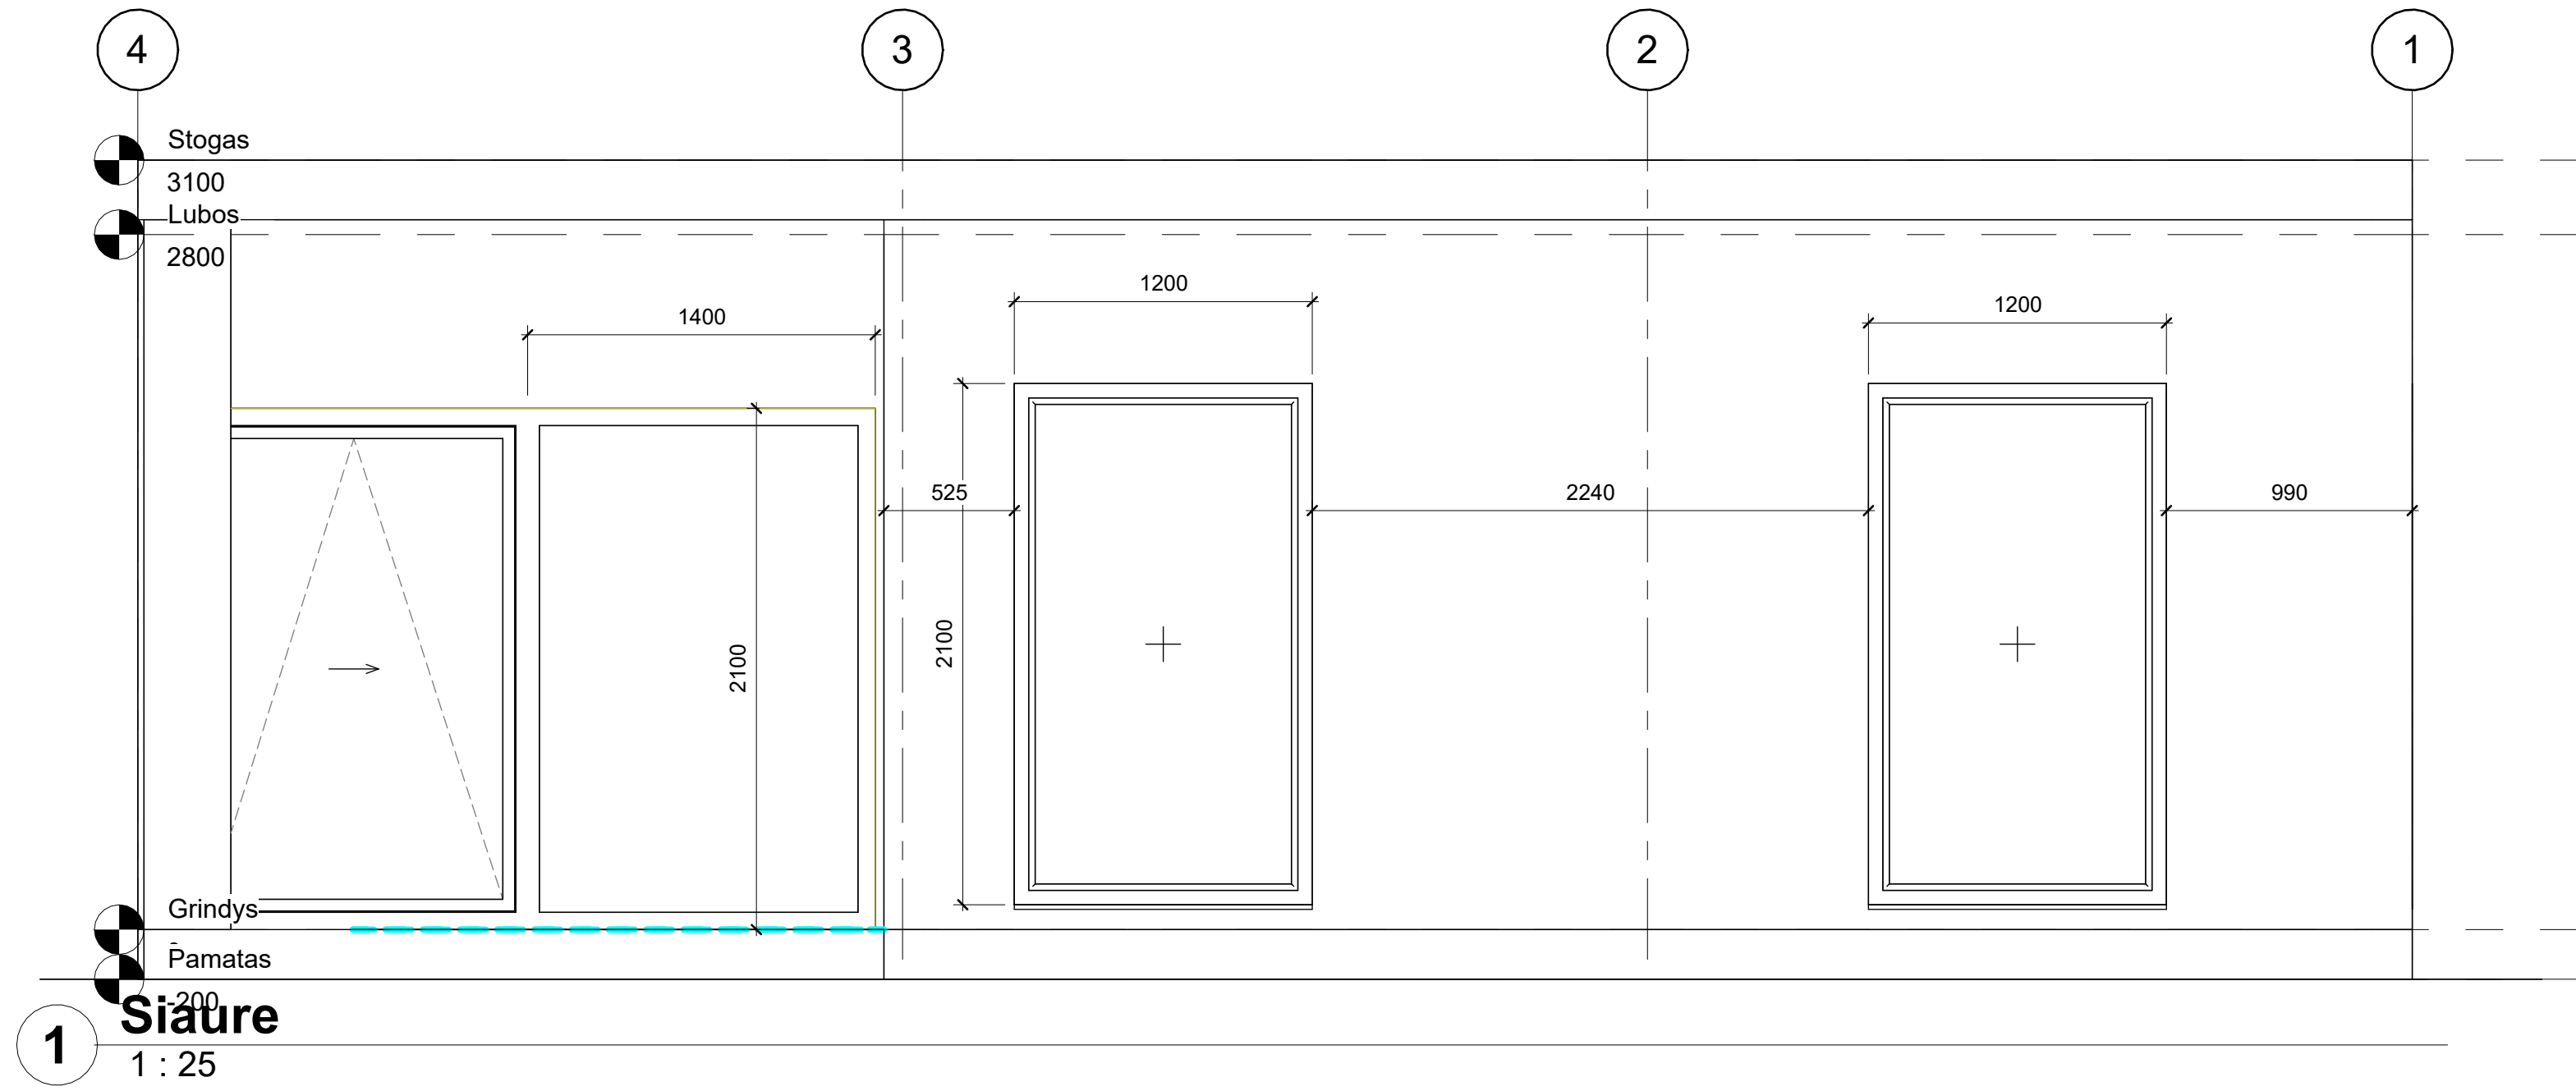


Rev	Description	Date

CODE	SUITABILITY DESCRIPTION
STATUS	PURPOSE OF ISSUE


PROJECT		
Modulinis namas		
TITLE		
Auksciai		
CLIENT		
Moduliniainameliai.lt		
DRAWN BY	CHECKED BY	DATE
G.Revinskas	A.Lingeviceiene	03/30/23
SCALE (@ A1)	PROJECT NUMBER	
1 : 25	20230330	
DRAWING NUMBER	REV	
A103		

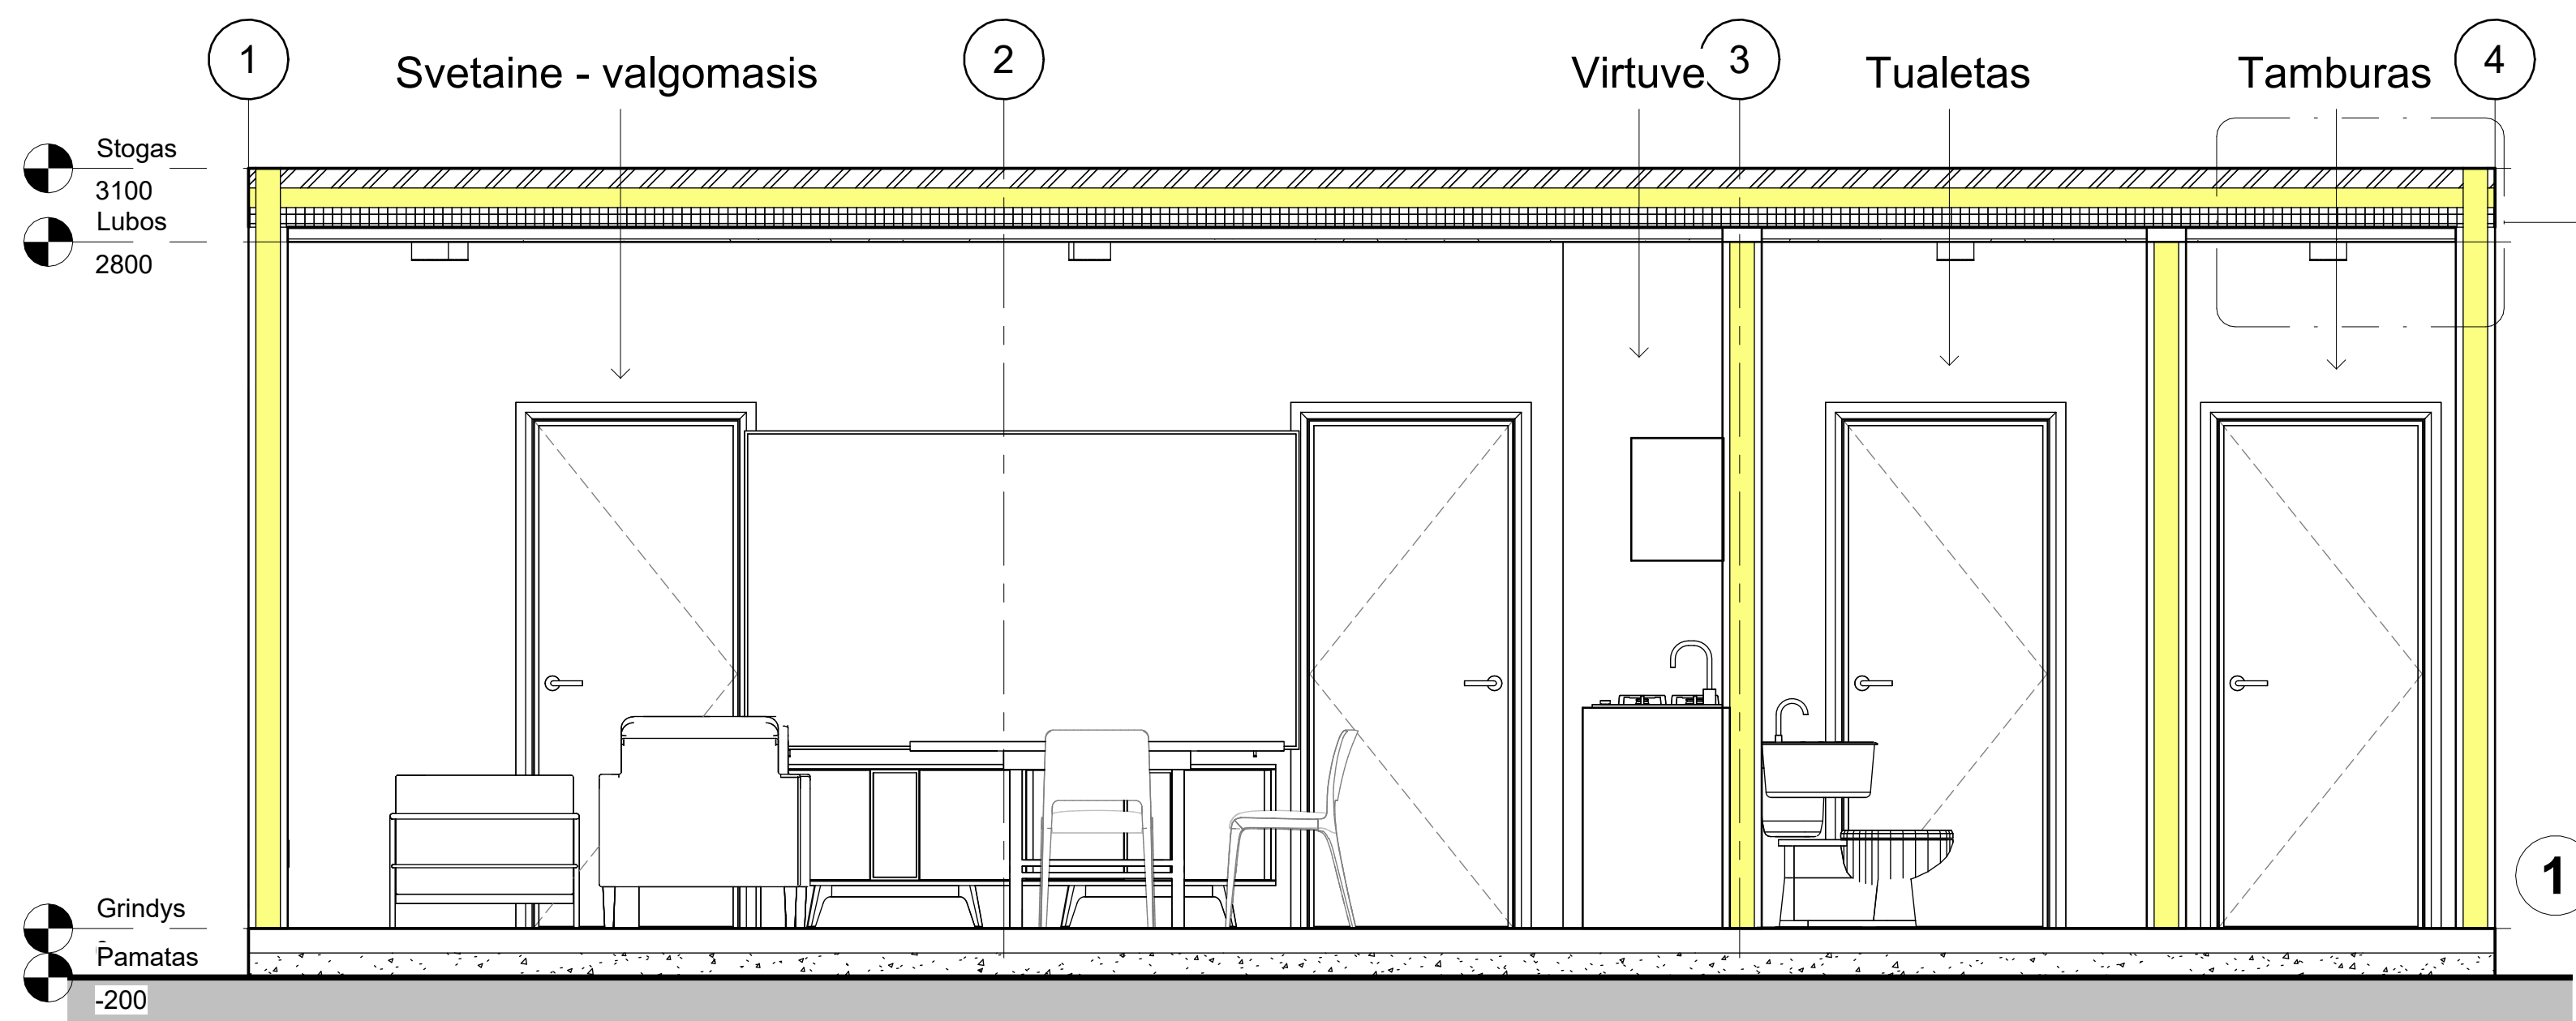


1 Pjuvis 1
1 : 25

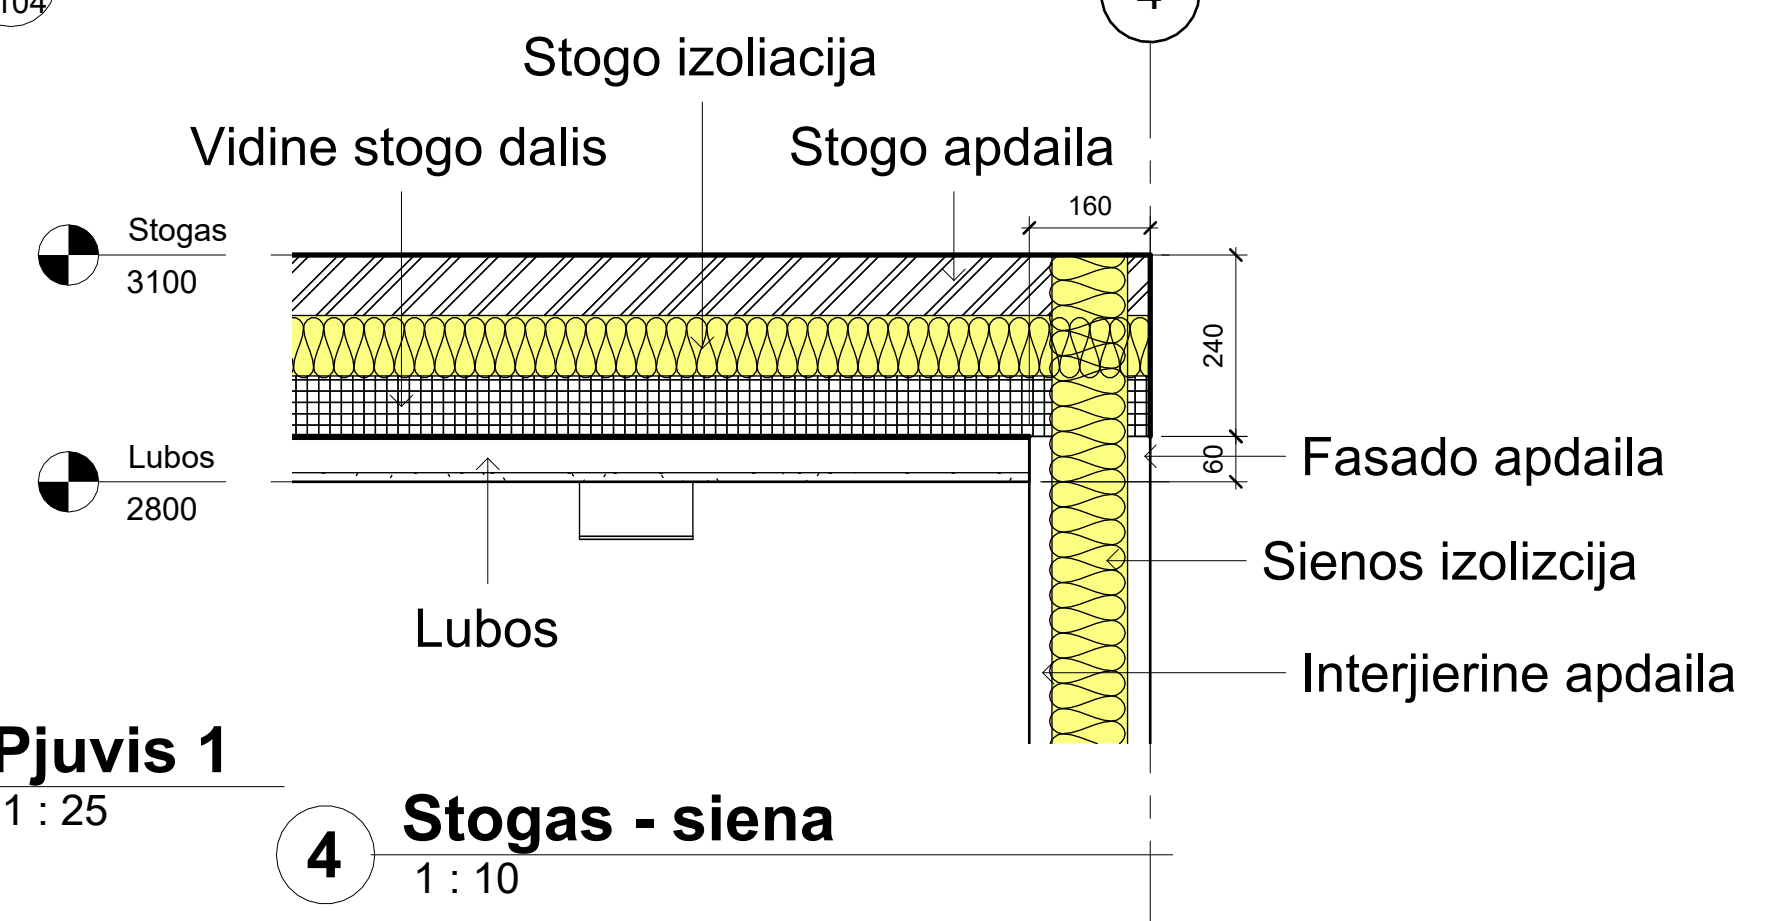

4 Stogas - siena
1 : 10

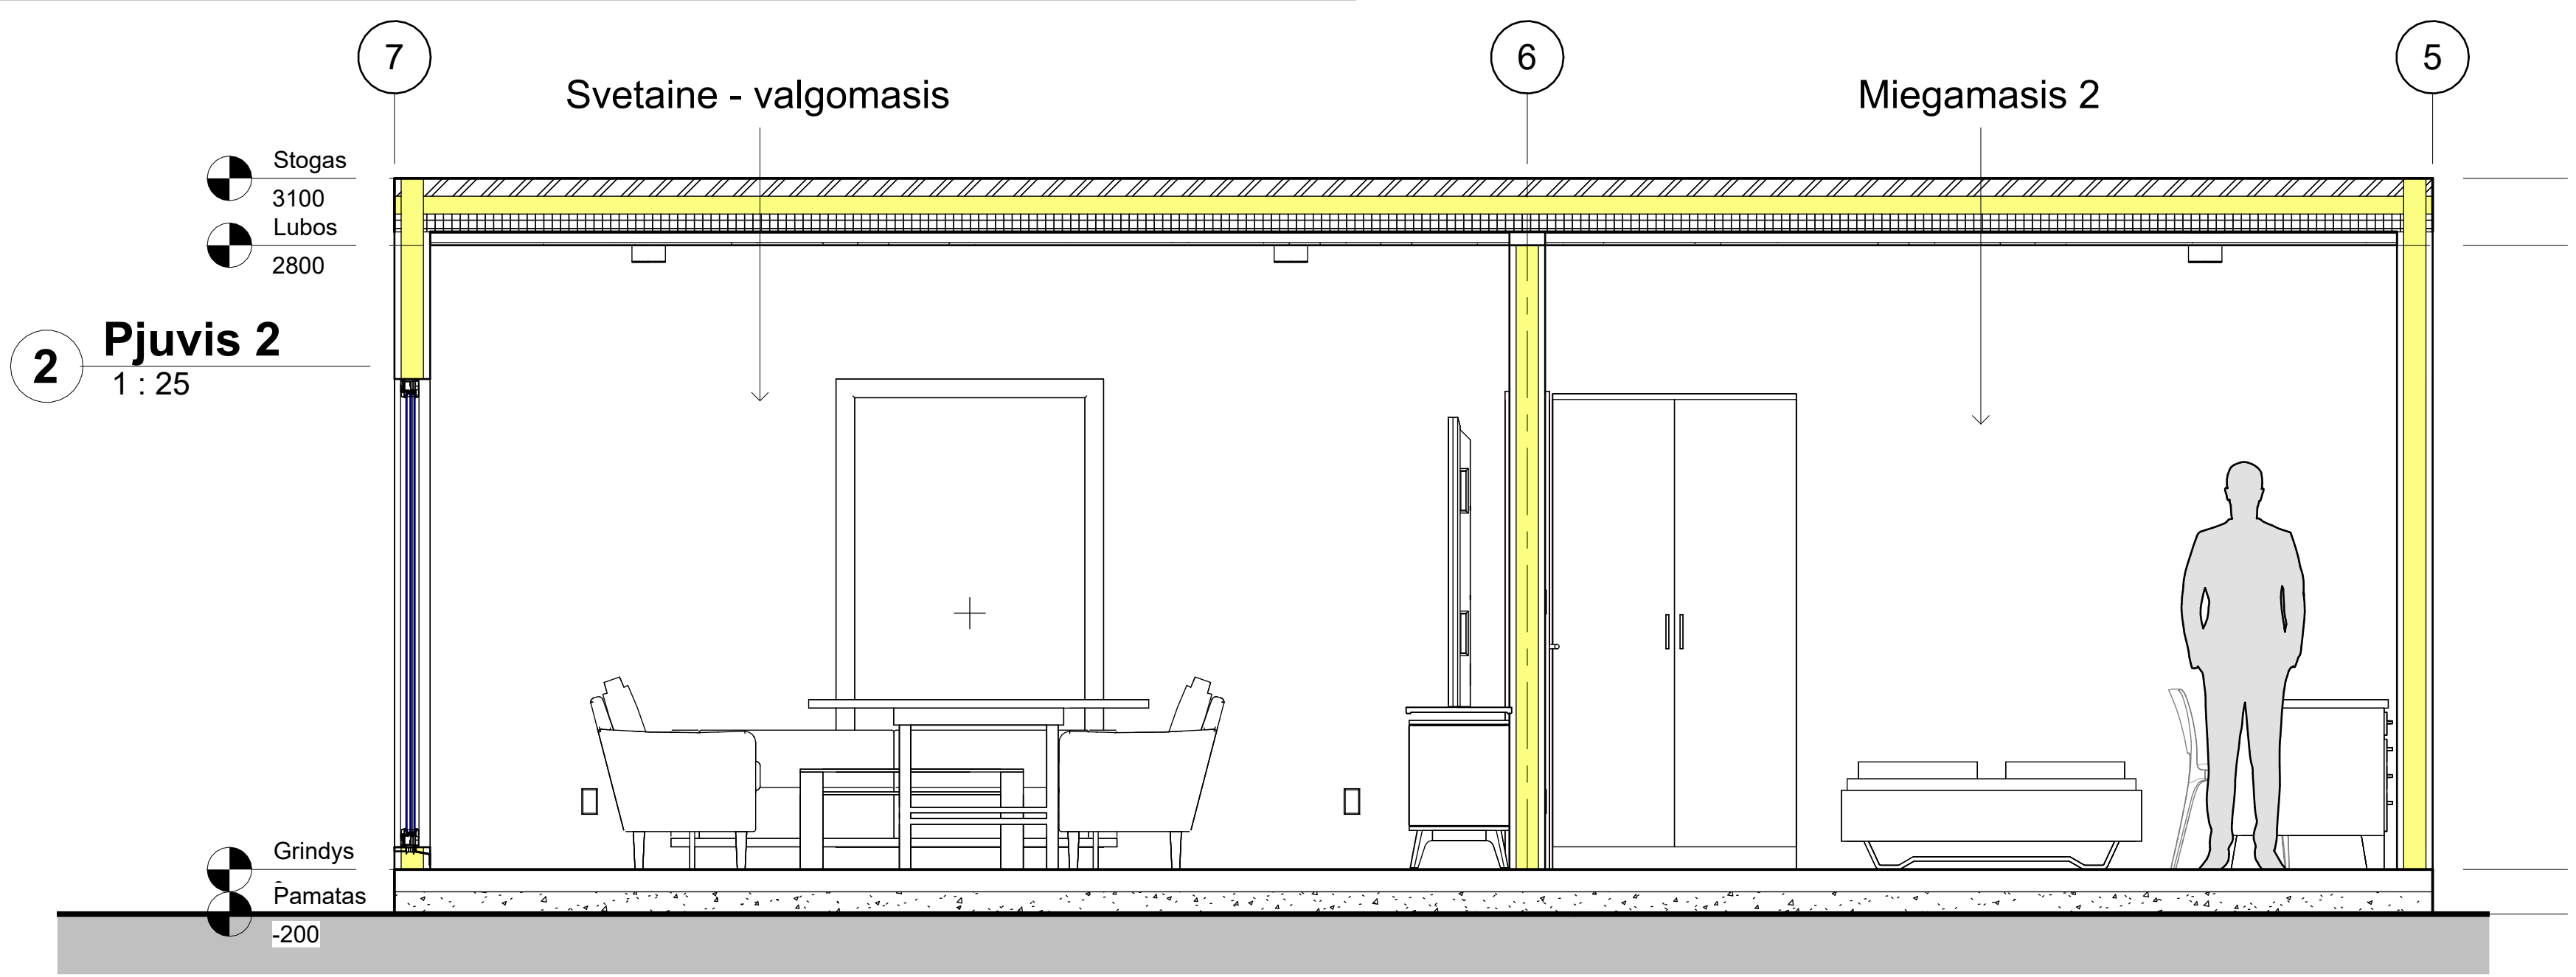

2 Pjuvis 2
1 : 25

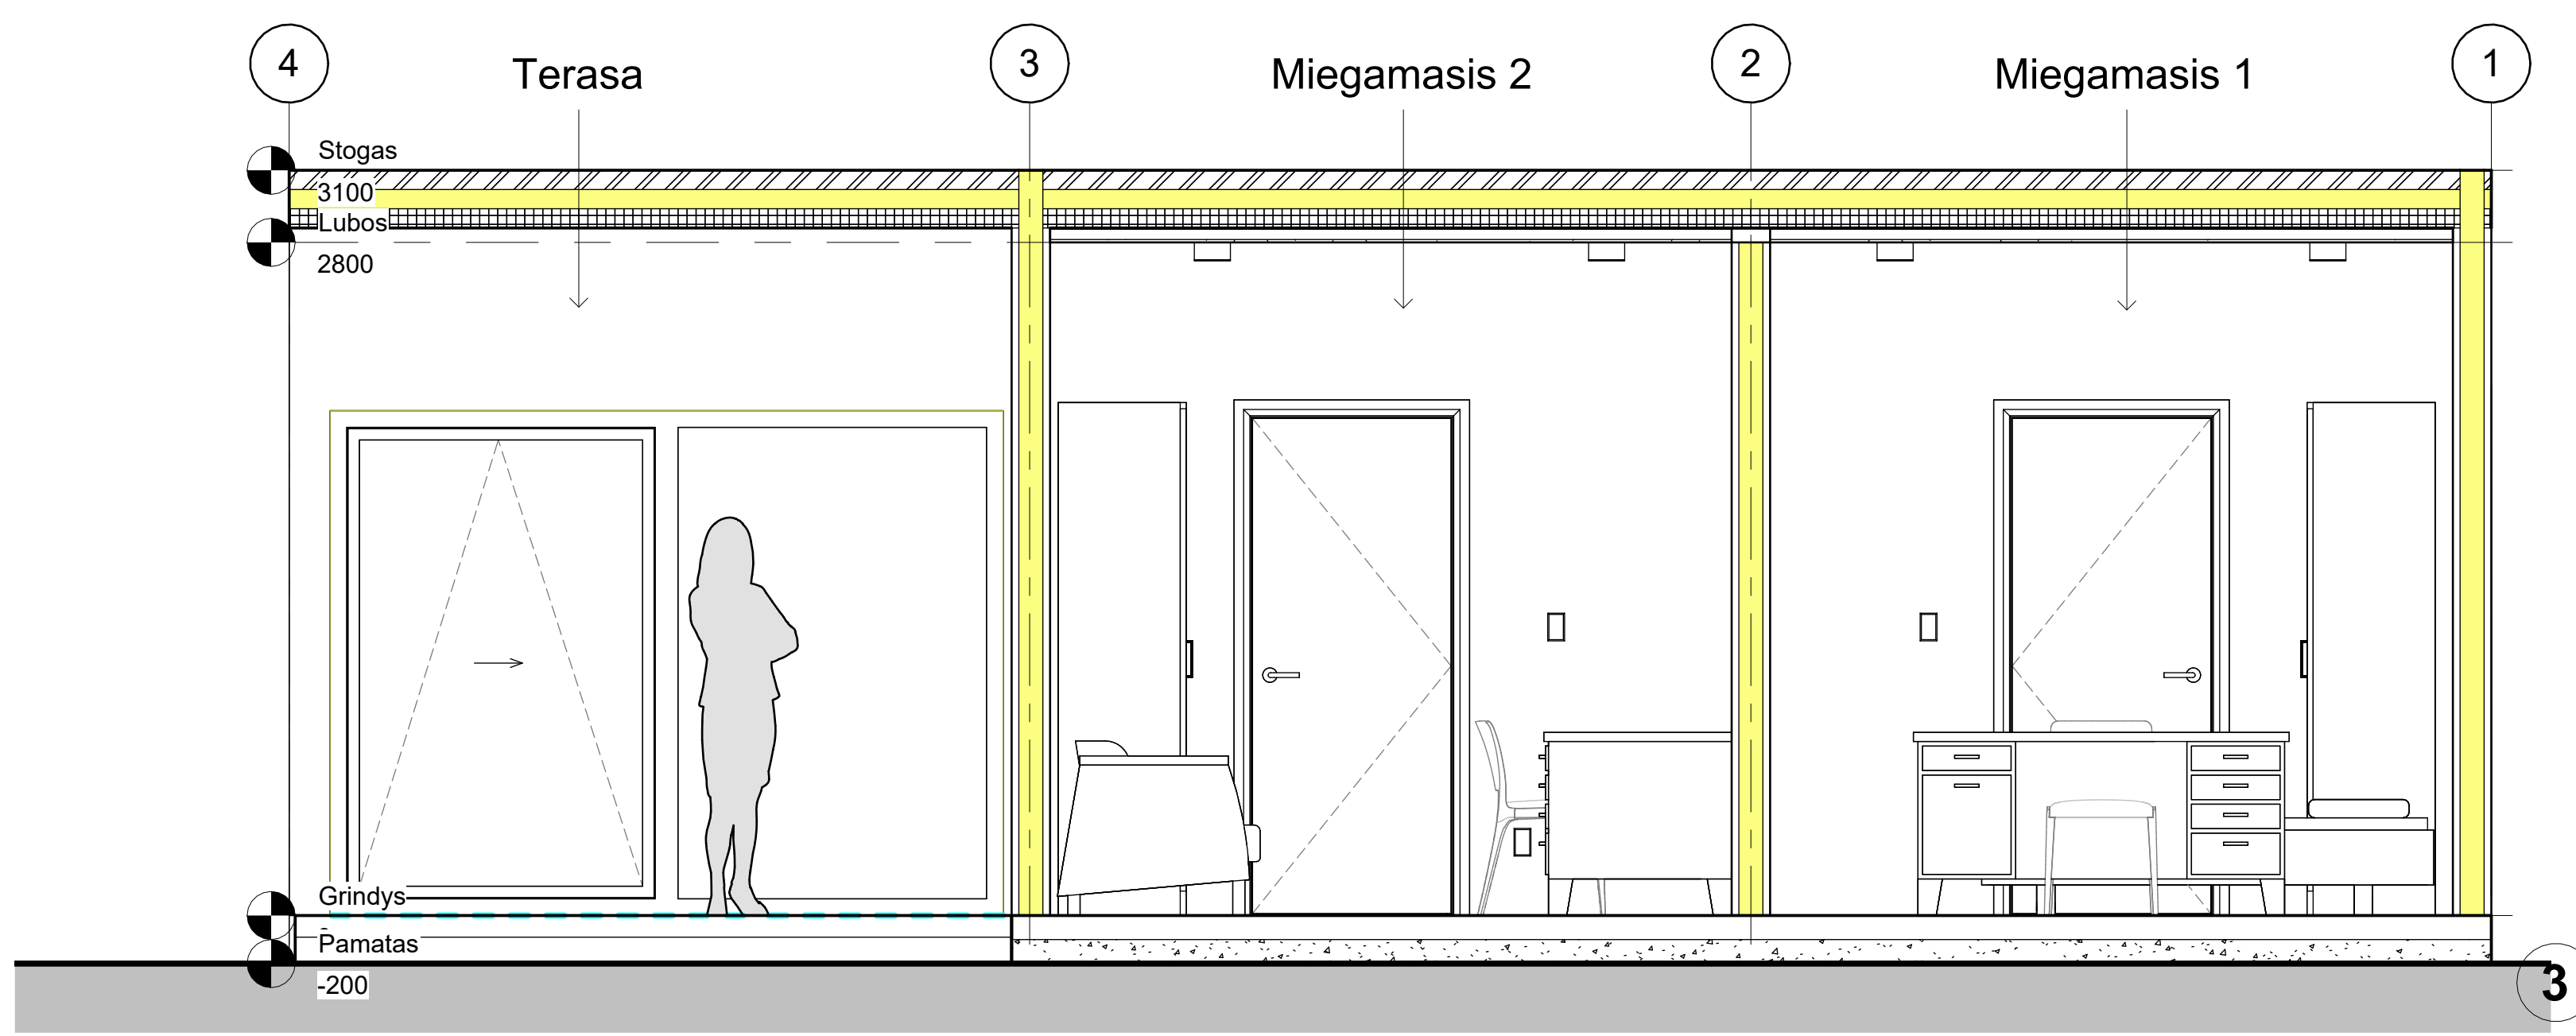

3 Pjuvis 3
1 : 25

Sienos: Sandwich plokstes su izoliacija 160 mm.
Stogas: Sandwich plokstes su izoliacija 240 mm

SVARBU: Stogo , sienu plokstes gali buti skirtingos priklausomai kokie bus uzsakovo poreikiai

Rev	Description	Date



CODE	SUITABILITY DESCRIPTION
STATUS	PURPOSE OF ISSUE

PROJECT
Modulinis namas

TITLE
Soniniai pjuviai 1

CLIENT
Moduliniainameliai.lt

DRAWN BY G.Revinskas	CHECKED BY A.Lingeviene	DATE 03/30/23
SCALE (@ A1) As indicated	PROJECT NUMBER 20230330	
DRAWING NUMBER A104	REV	

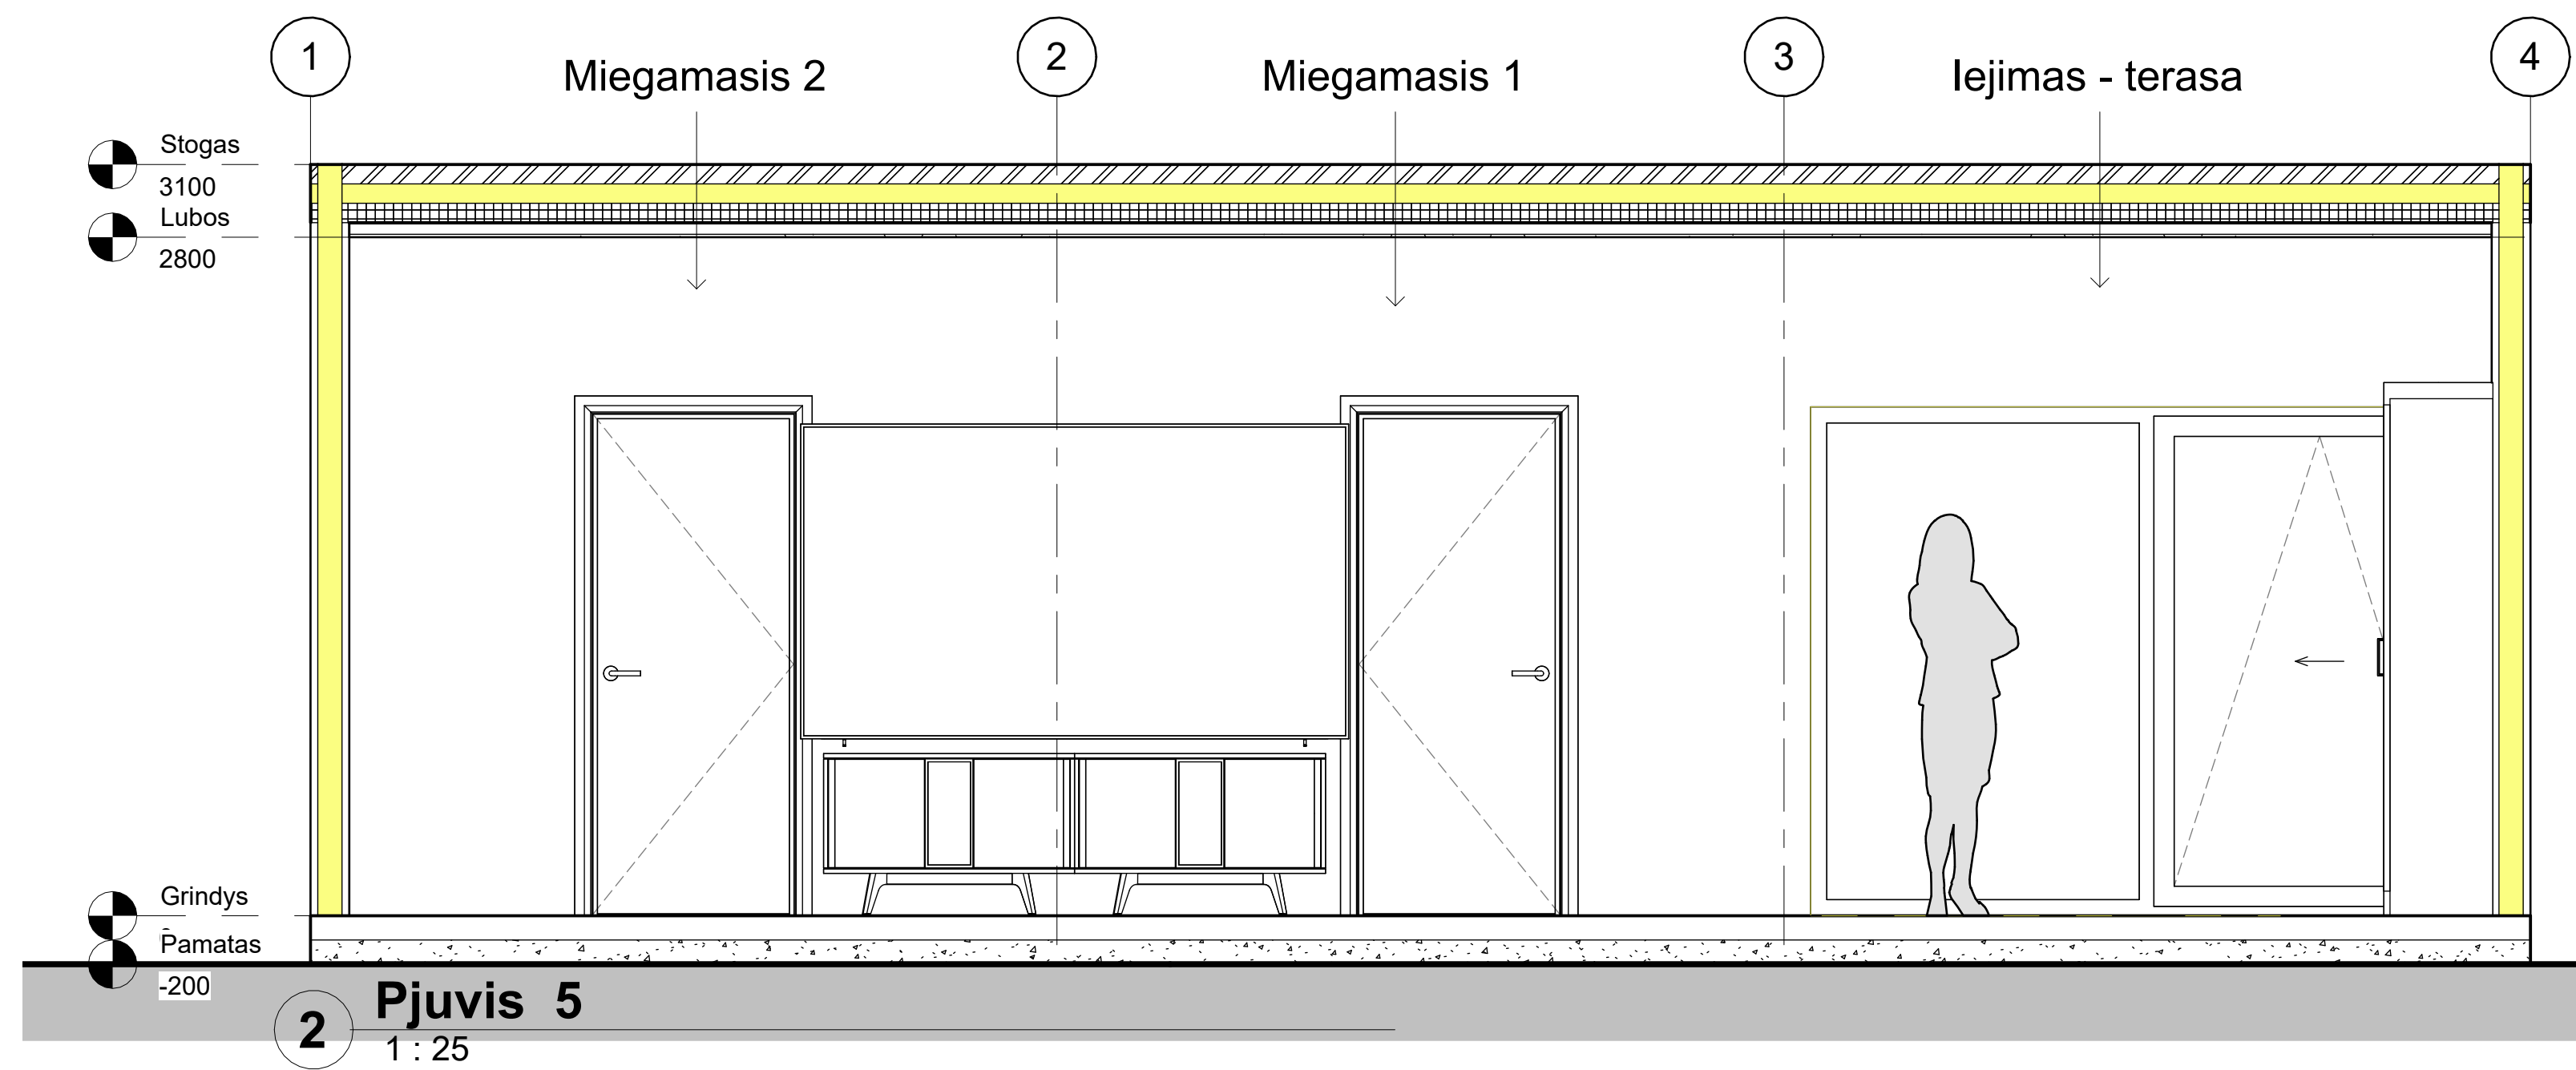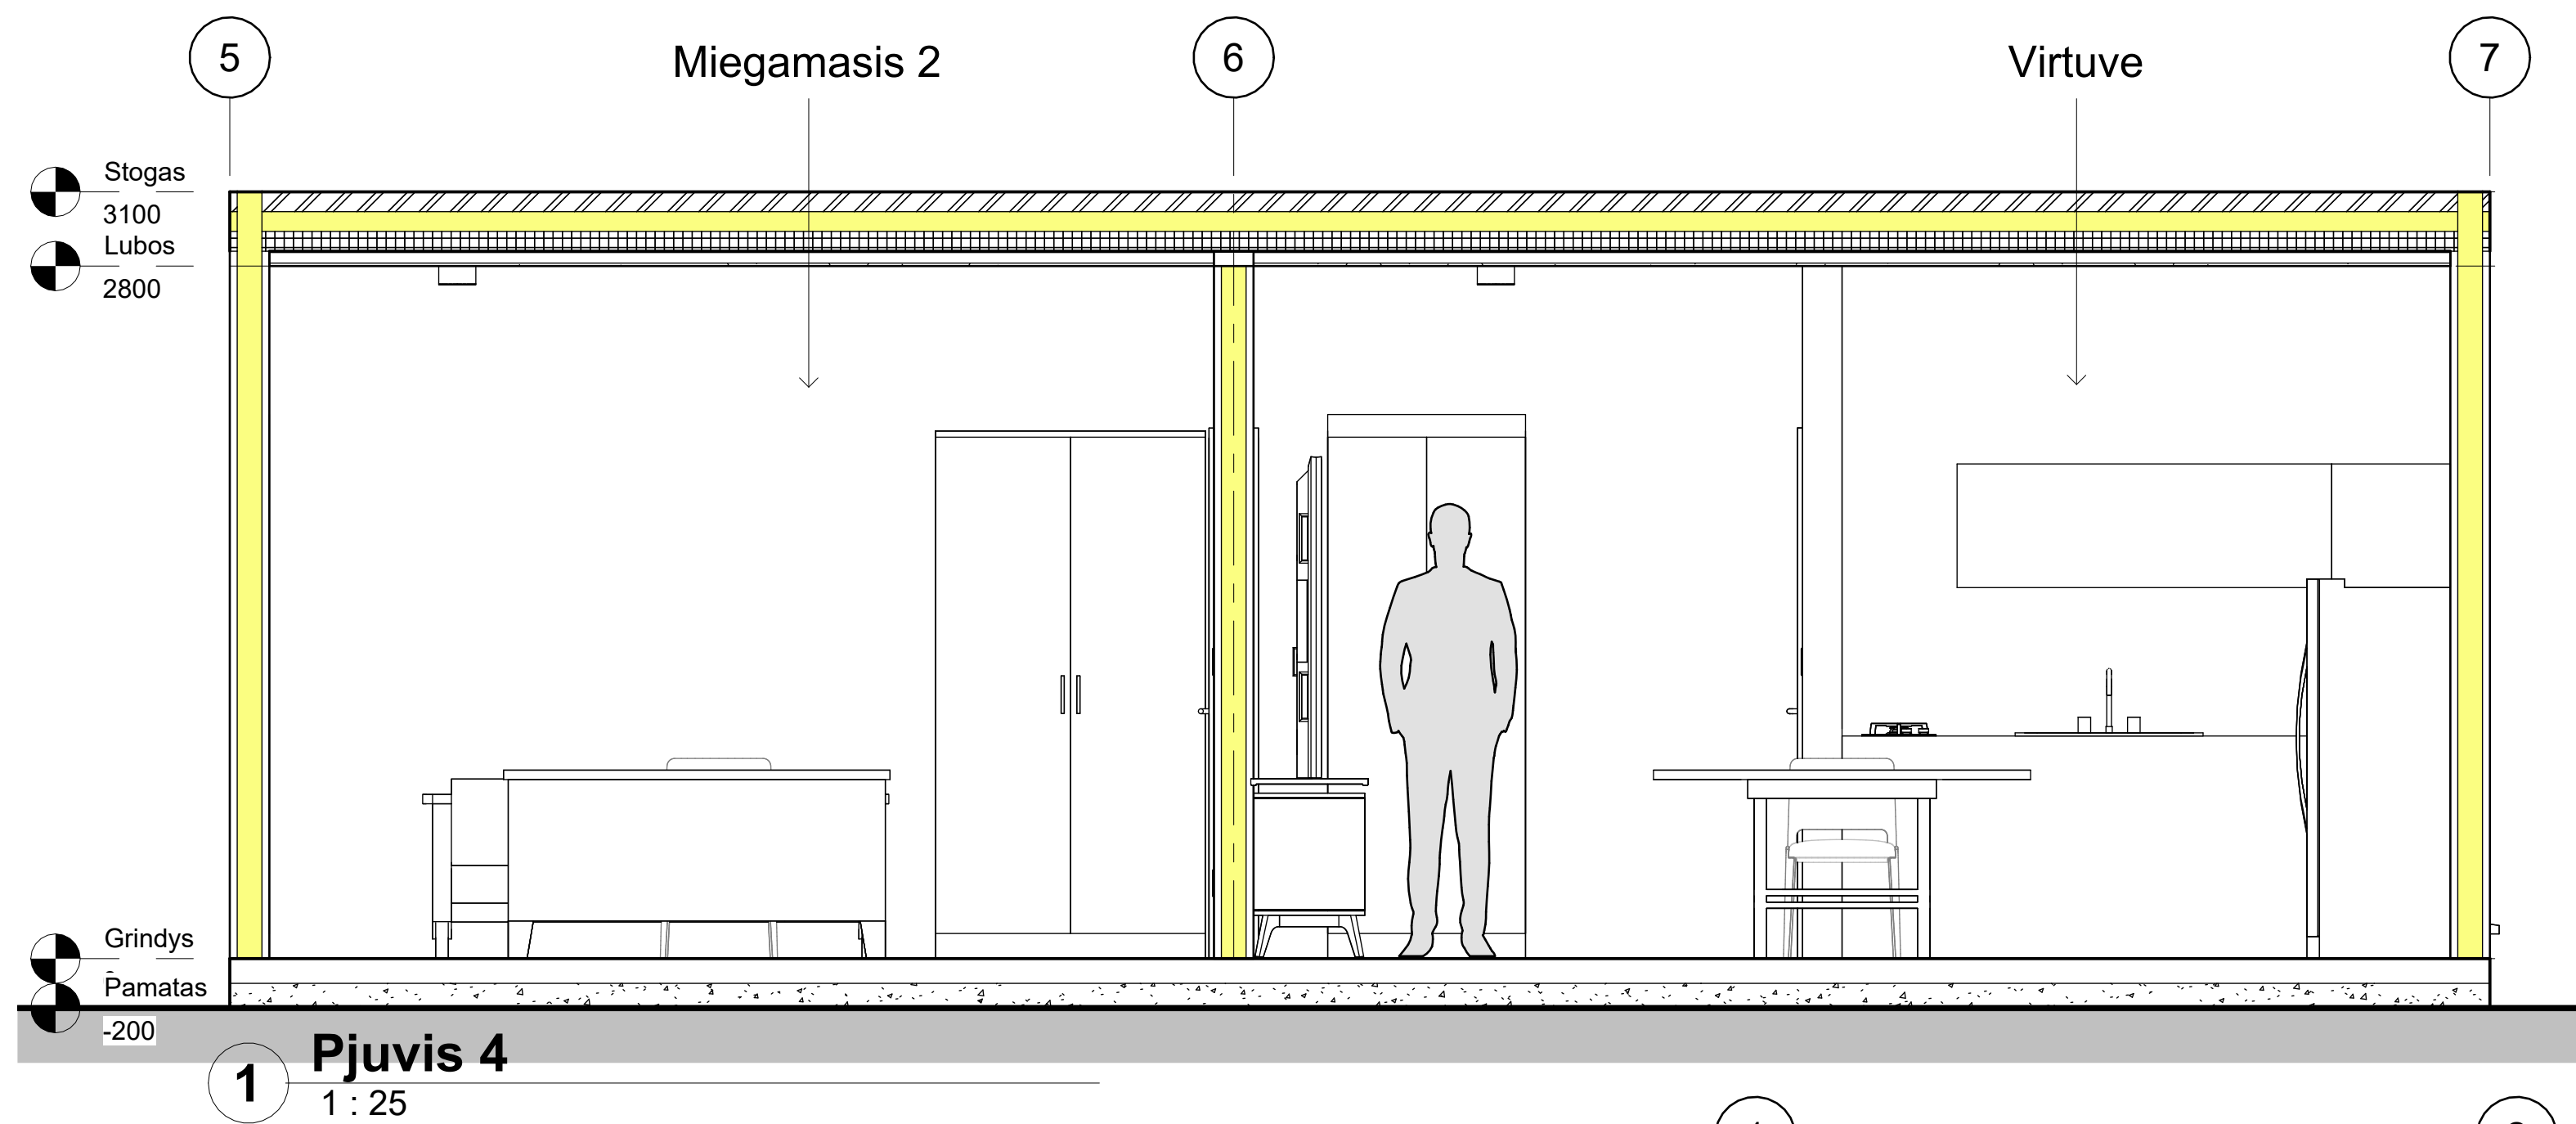

Rev	Description	Date

CODE	SUITABILITY DESCRIPTION
STATUS	PURPOSE OF ISSUE

PROJECT
Modulinis namas

TITLE
Soninas pjuvis 1.1

CLIENT
Moduliniameliai.lt

DRAWN BY G.Revinskas CHECKED BY A.Lingeveciene DATE 03/30/23

SCALE (@ A1) 1:25 PROJECT NUMBER 20230330

DRAWING NUMBER **A105** REV



1 Fasada terasa



2 Fasadas



5 Miegamasis 2



3 Svetaite - virtuve



4 Virtuve

Rev	Description	Date

CODE	SUITABILITY DESCRIPTION
STATUS	PURPOSE OF ISSUE

PROJECT
Modulinis namas

TITLE
3D

CLIENT
Moduliniainameliai.lt

DRAWN BY Author	CHECKED BY Checker	DATE 01/23/07
--------------------	-----------------------	------------------

SCALE (@ A1)	PROJECT NUMBER 20230330
--------------	----------------------------

DRAWING NUMBER A106	REV
------------------------	-----