

Rev	Description	Date

PROJECT
Modulinai namelisi.lt





TITLE
3D

CLIENT
3.6x8

<small>DRAWN BY</small> Author	<small>CHECKED BY</small> Checker	<small>DATE</small> 01/23/07
-----------------------------------	--------------------------------------	---------------------------------

<small>SCALE (@ A1)</small>	<small>PROJECT NUMBER</small> Project Number
-----------------------------	-------------------------------------------------

<small>DRAWING NUMBER</small> A100	<small>REV</small>
----------------------------------------------	--------------------

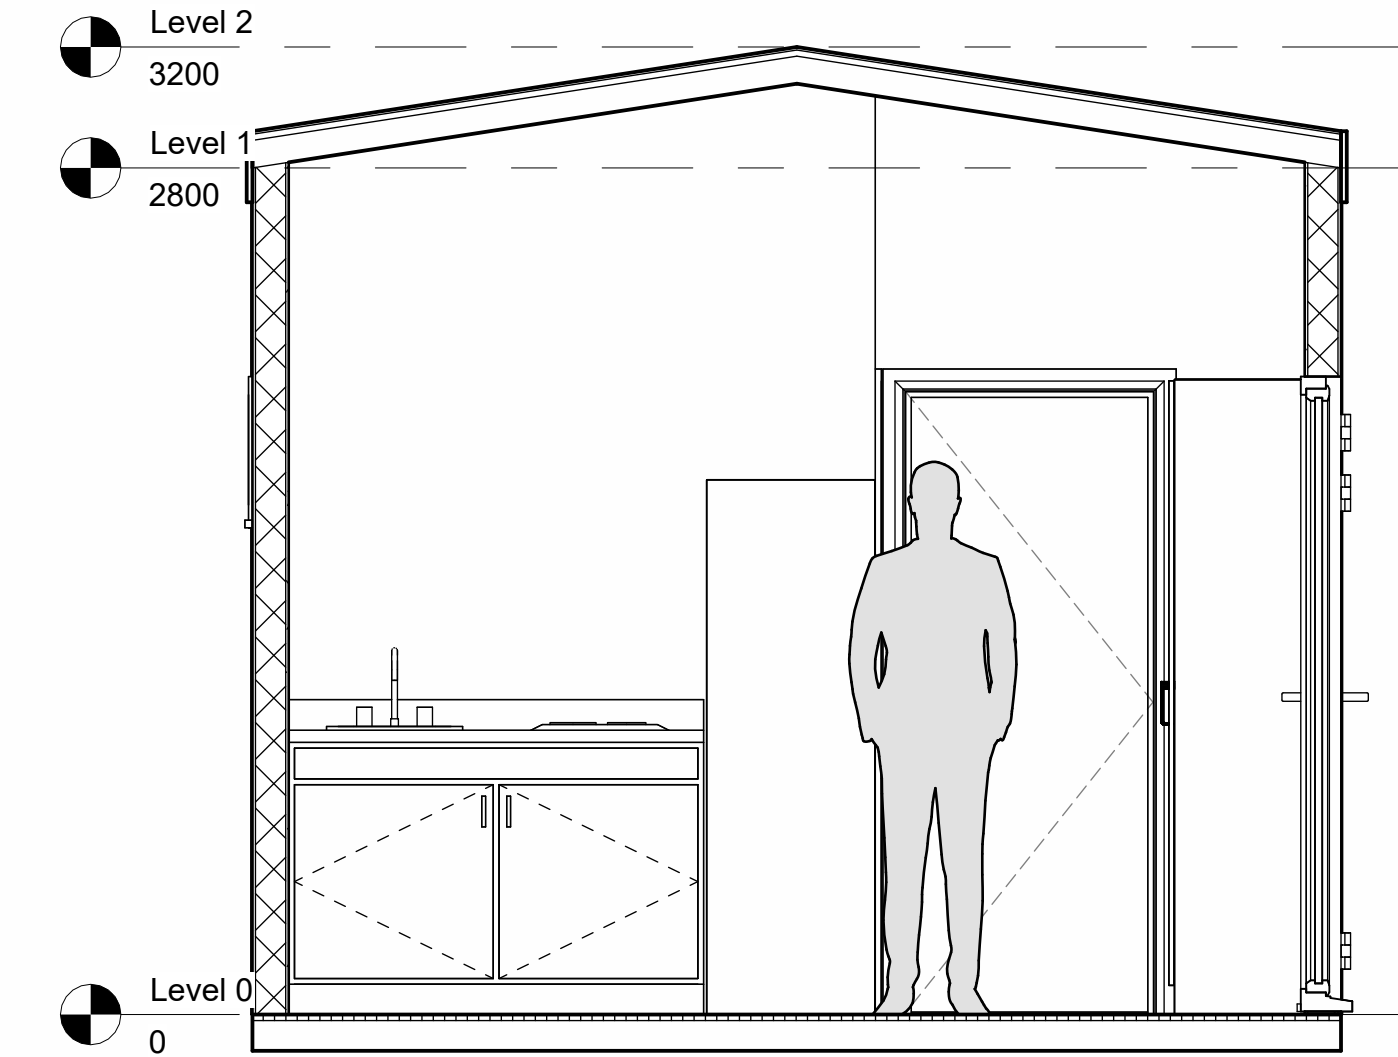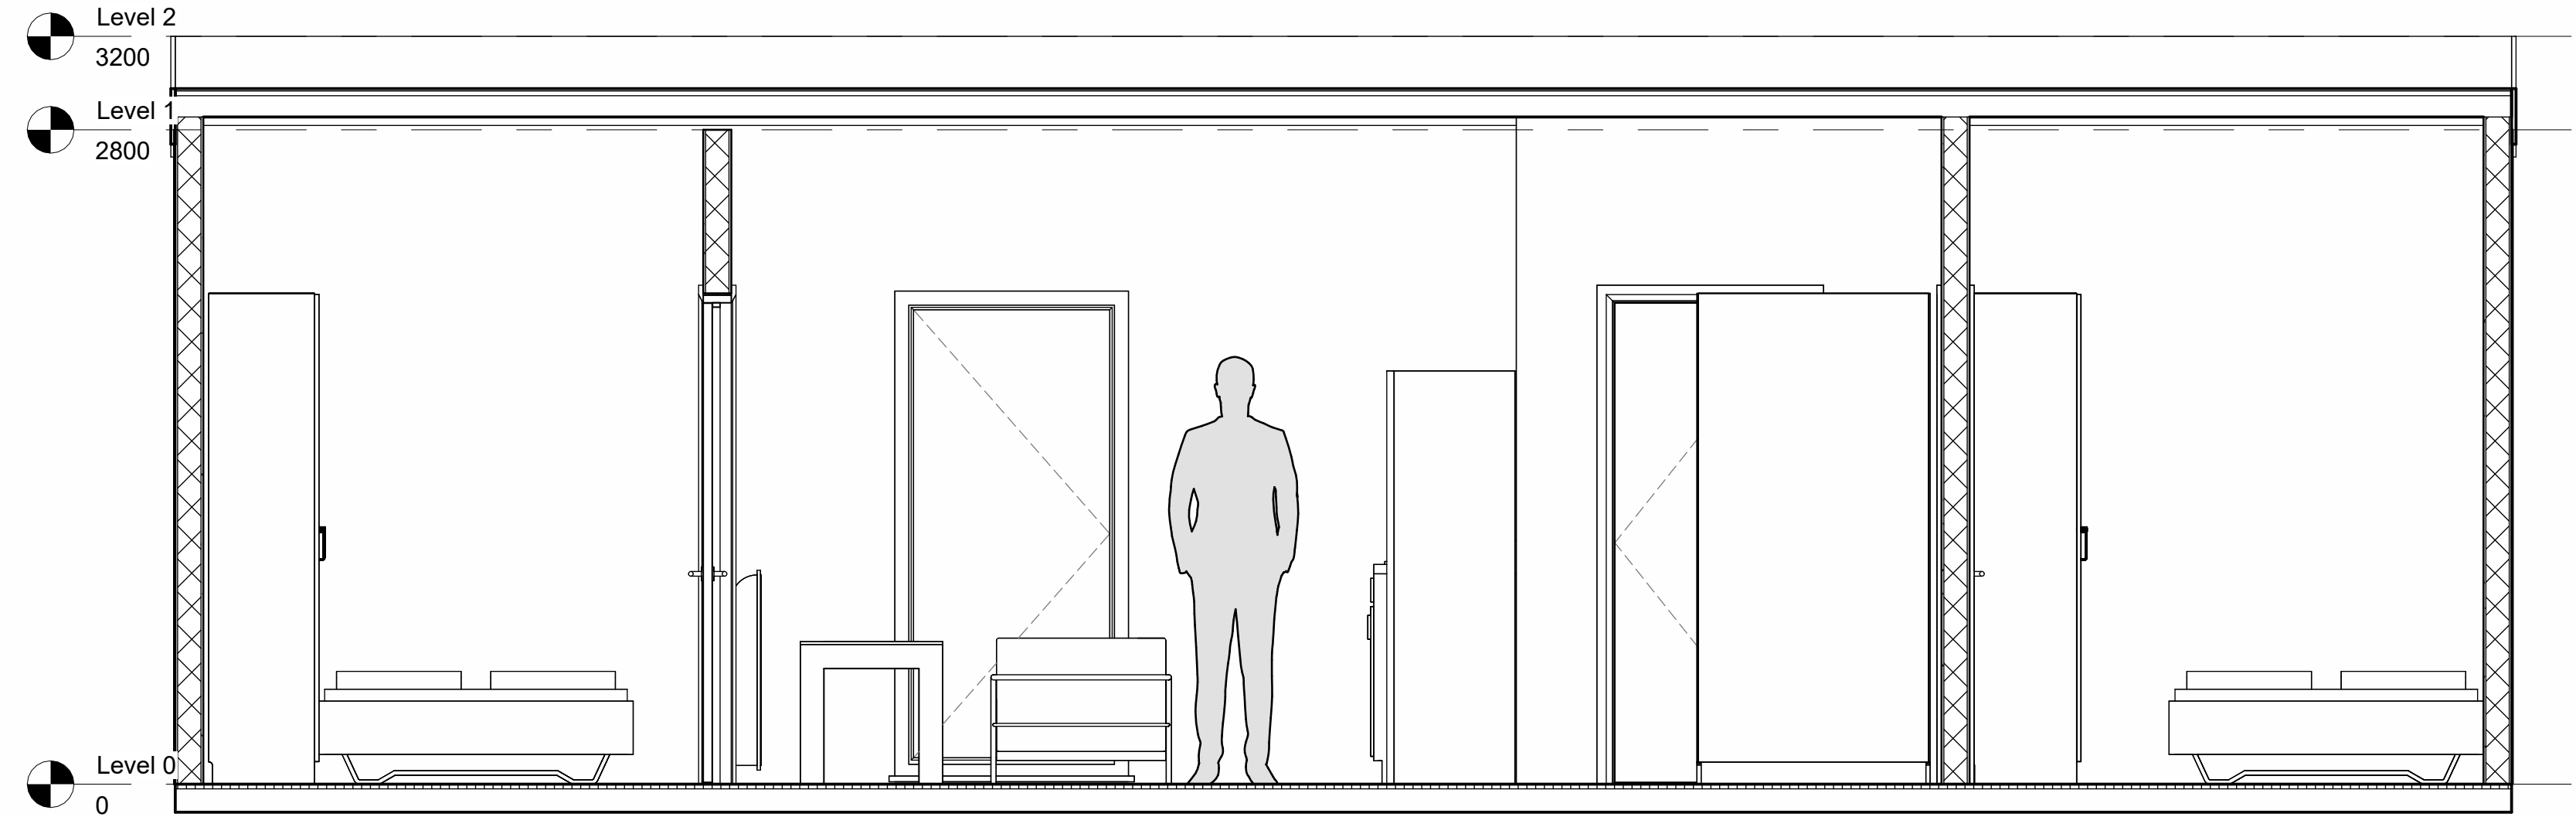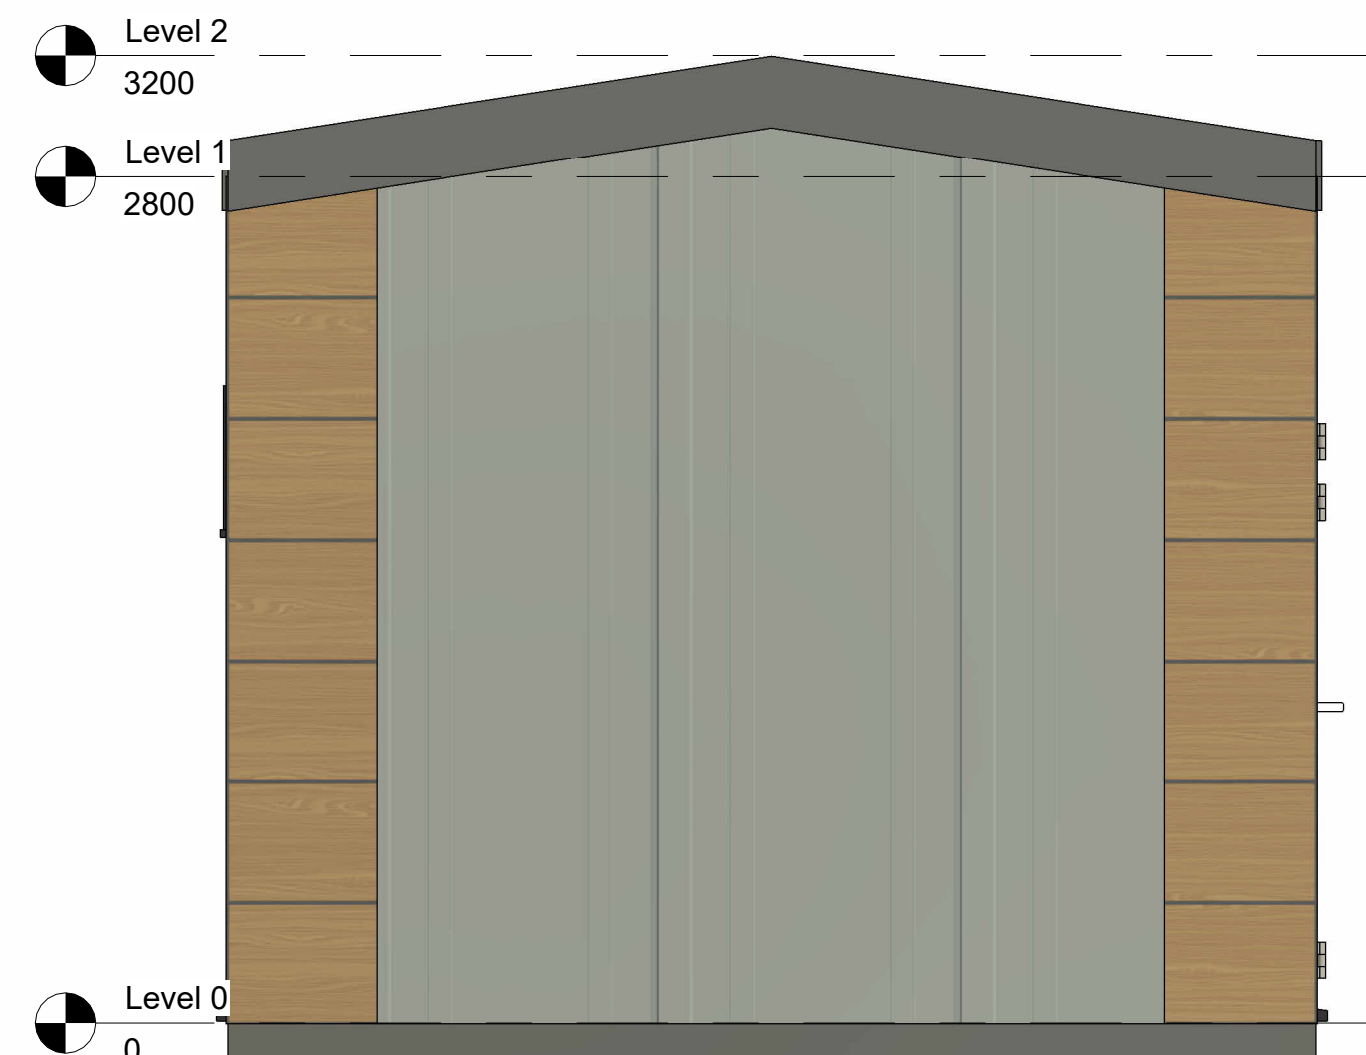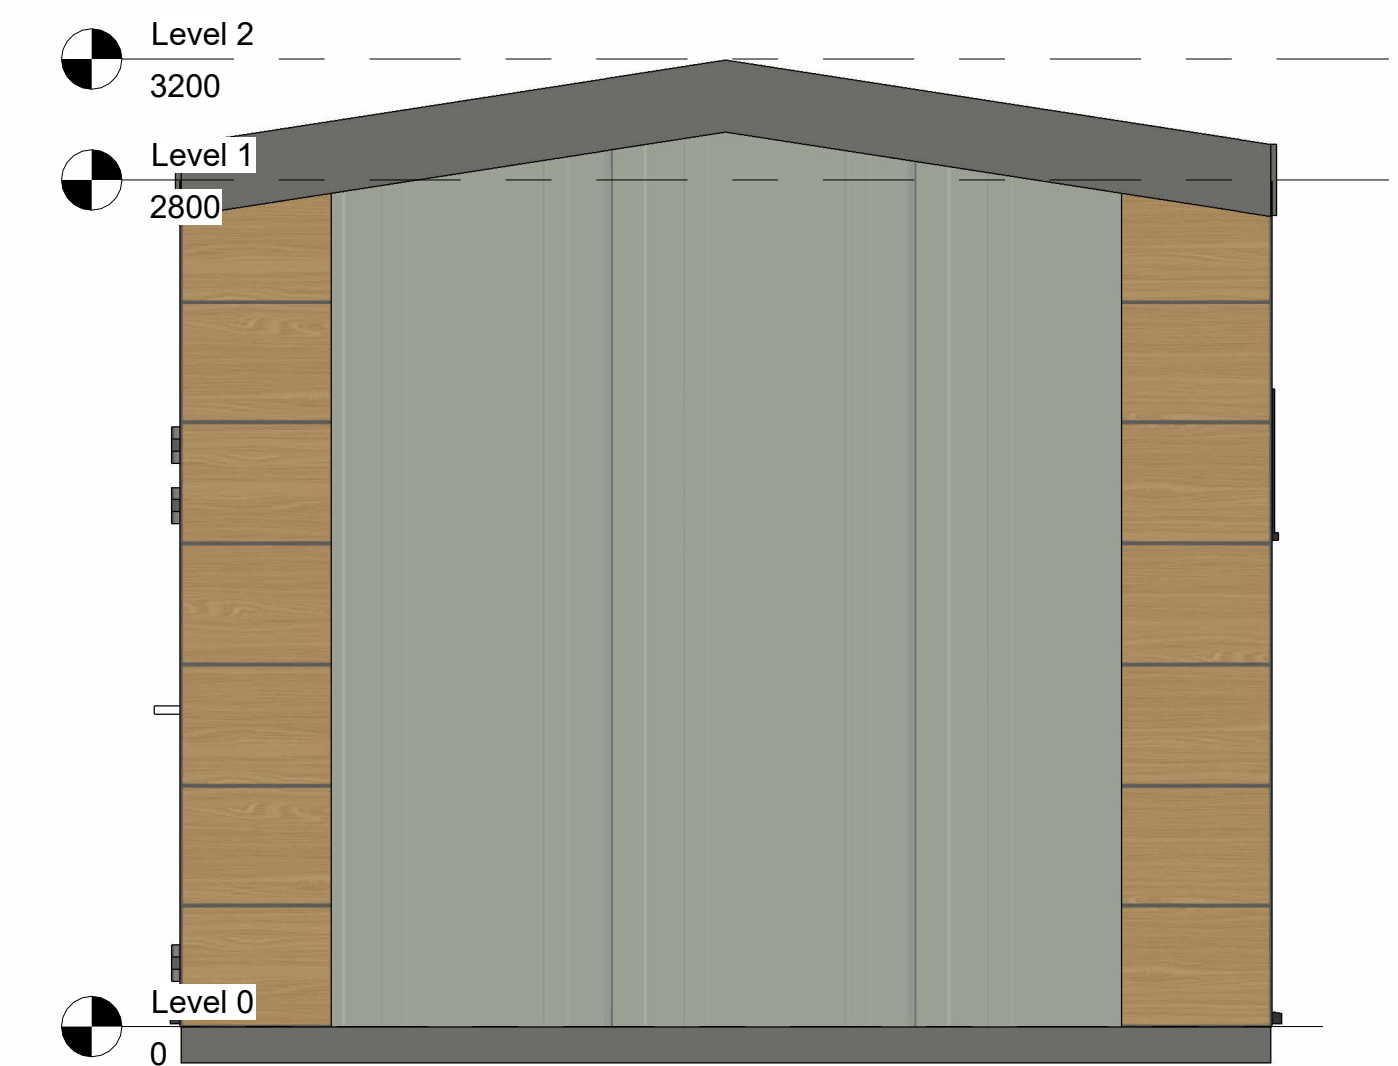

Rev	Description	Date

PROJECT
Moduliniainamelisi.lt

TITLE
Auksciai

CLIENT
3.6x8

DRAWN BY
 Author

CHECKED BY
 Checker


DATE
 03/24/23

SCALE (@ A1)
 1 : 25

PROJECT NUMBER
 Project Number

DRAWING NUMBER
A101


REV

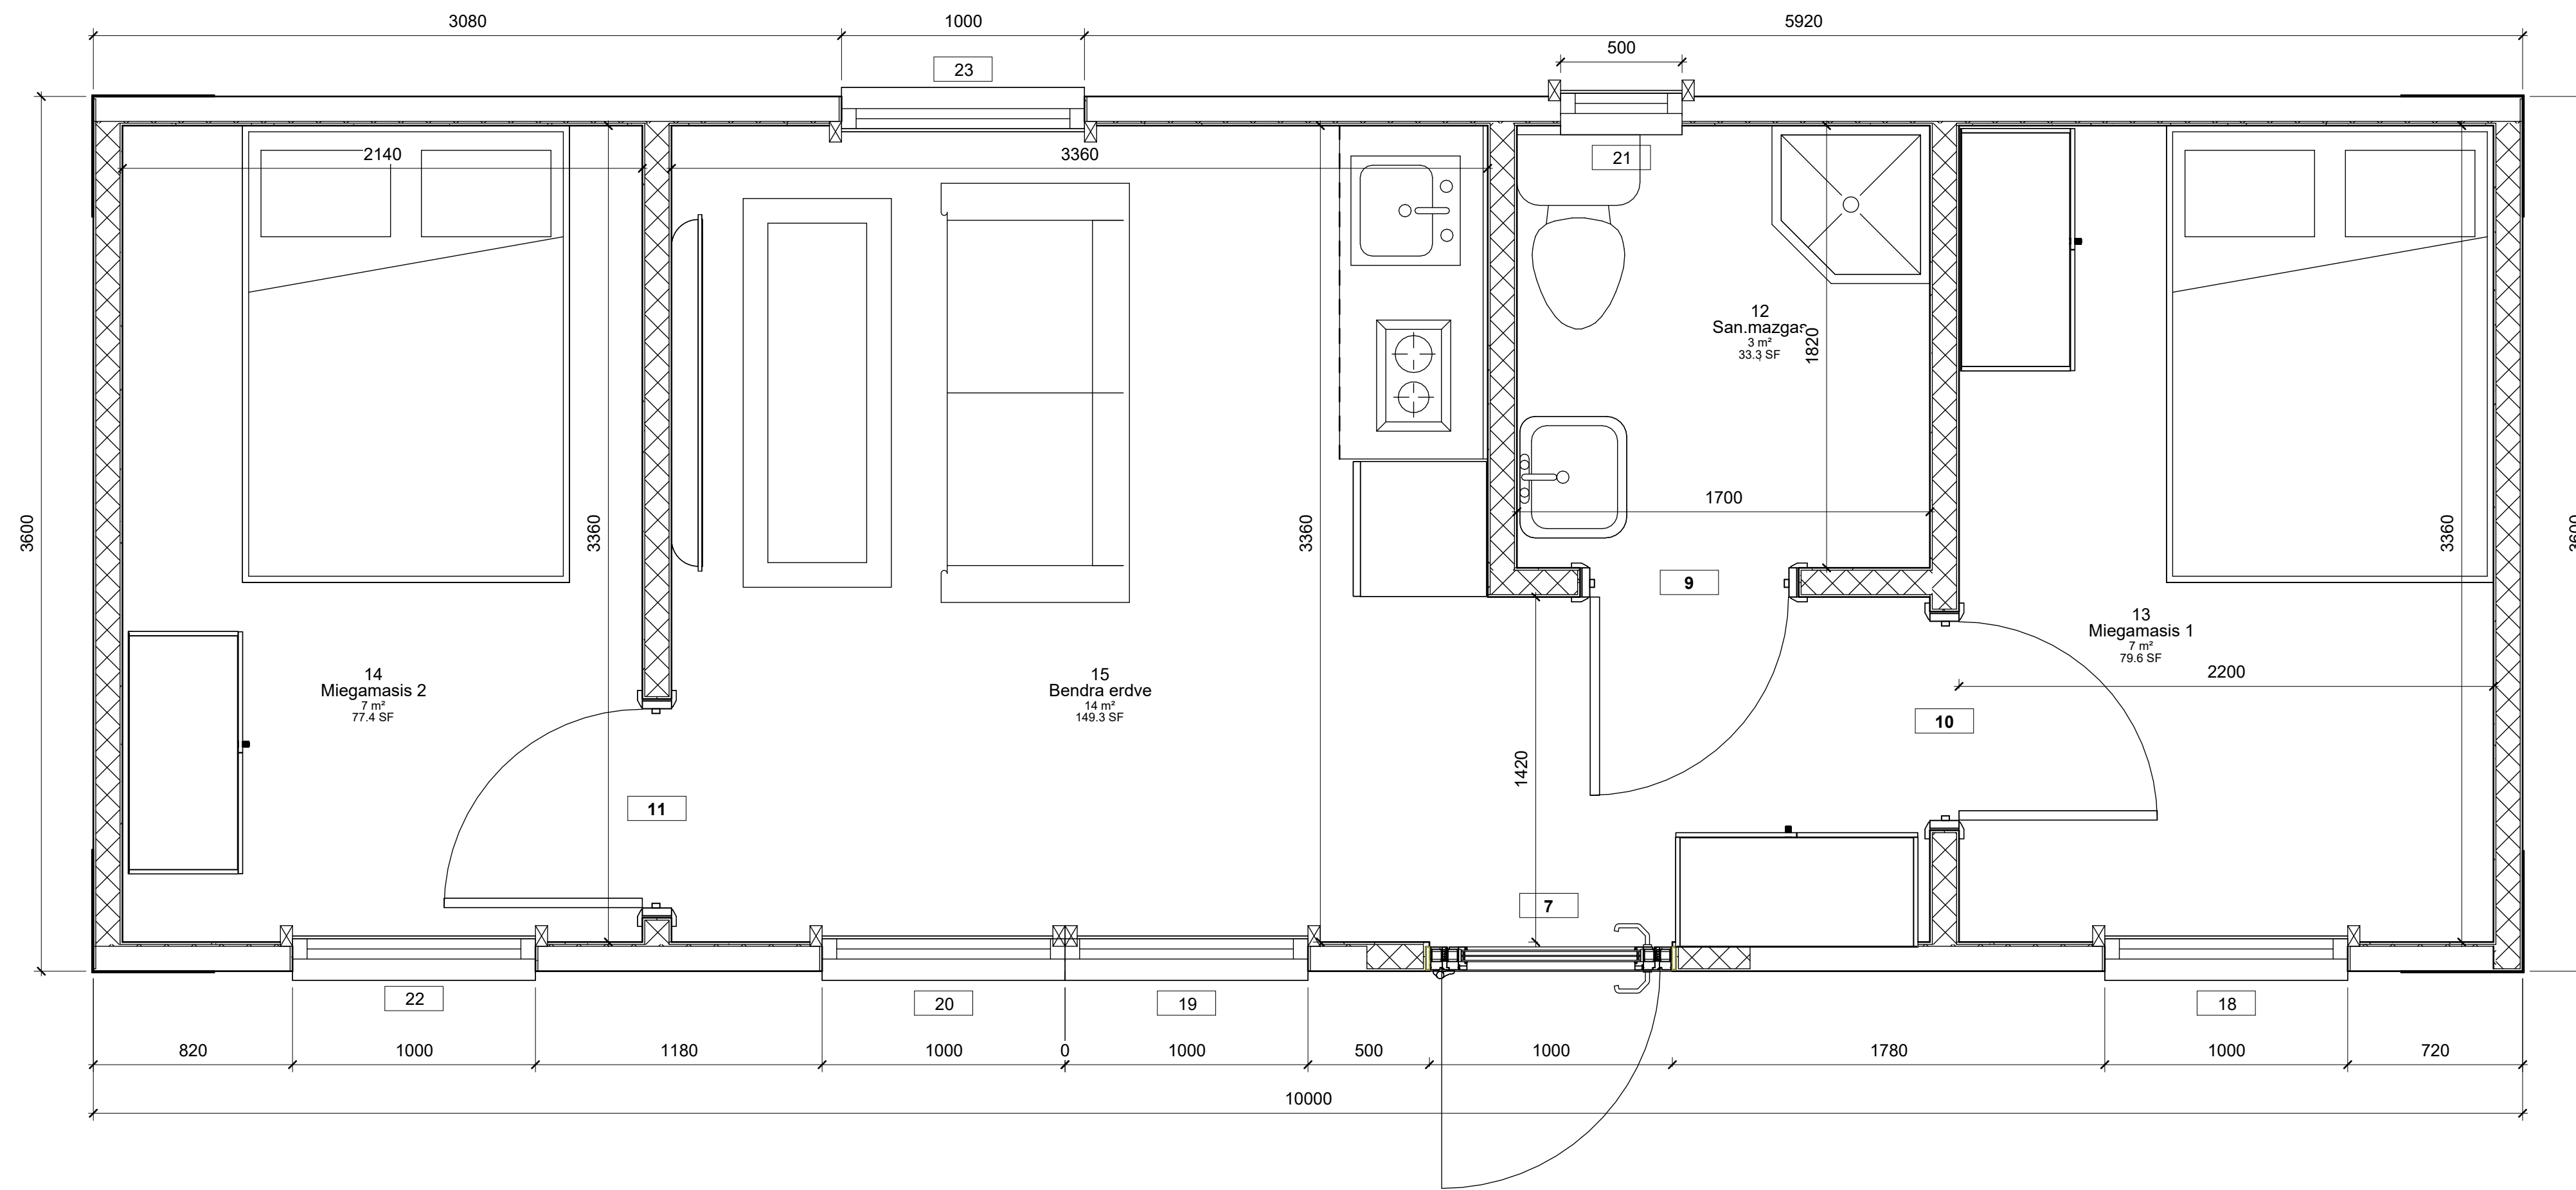

Windows		
Mark	Height	Width
18	2100	1000
19	2100	1000
20	2100	1000
21	500	500
22	2100	1000
23	2100	1000

Doors		
Mark	Height	Width
7	2100	1000
9	2100	900
10	2100	900
11	2100	900

Areas		
Mark	Area	Sq.meters
12	San.mazgas	3 m²
13	Miegamasis 1	7 m²
14	Miegamasis 2	7 m²
15	Bendra erdve	14 m²

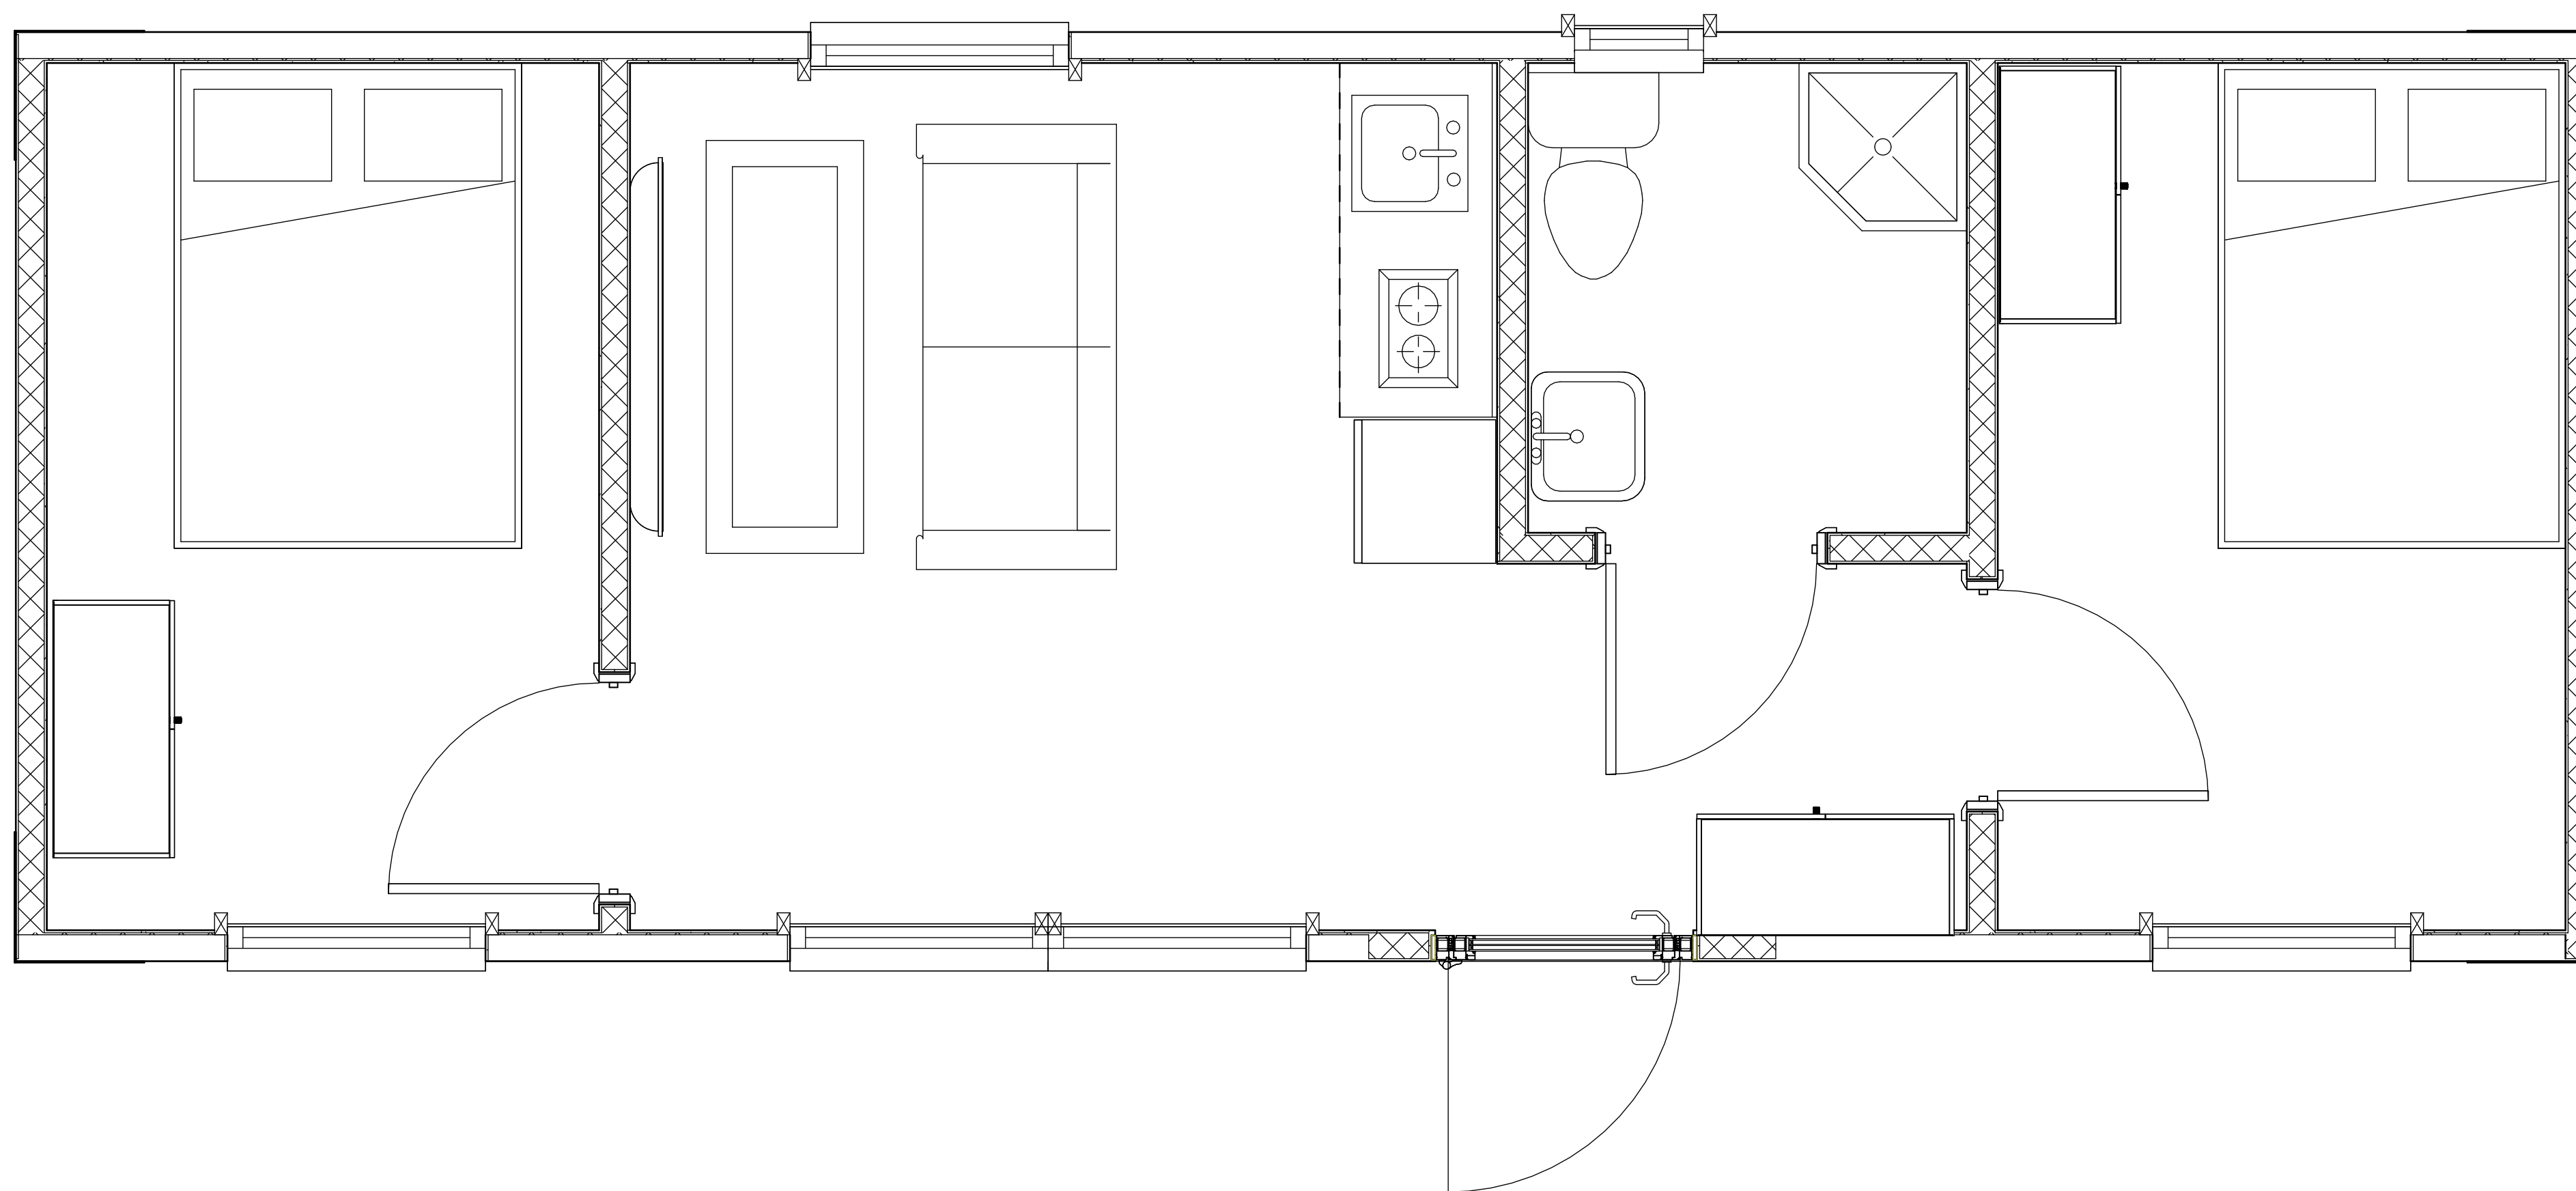

Rev	Description	Date

PROJECT
Moduliniainamelisi.lt

TITLE
Vidaus planas

CLIENT
3.6x8

DRAWN BY Author CHECKED BY Checker DATE 03/24/23

SCALE (@ A1) 1 : 20 PROJECT NUMBER Project Number

DRAWING NUMBER	REV
A103	